

DO NOT SCALE FROM THIS DRAWING. USE FIGURED DIMENSIONS IN ALL CASES.
 VERIFY DIMENSIONS ON SITE AND REPORT ANY DISCREPANCIES TO THE ARCHITECTS IMMEDIATELY.
 THIS DRAWING IS TO BE READ IN CONJUNCTION WITH THE ARCHITECTS SPECIFICATION.
 THIS DRAWING IS COPYRIGHT AND MAY ONLY BE REPRODUCED WITH THE ARCHITECTS PERMISSION.

NOTES

C-TYPE
 SEMI-DETACHED
 'GARNISH'

C1(m) AREA 151.8m²
 C2(m) AREA 126.0m²

- NOTES:
1. FOR INDIVIDUAL UNIT FLOOR LEVELS PLEASE REFER TO ENGINEERING SITE LAYOUT
 2. FOR INDIVIDUAL UNIT NORTH POINT ORIENTATION PLEASE REFER TO SITE LAYOUT MAP
 3. APPLIED BRICK FINISH IS DEPENDENT ON AVAILABILITY AND SITE LOCATION
 4. ALL DIMENSIONS ARE IN mm
 5. PLANNING DRAWING ONLY
 6. DO NOT SCALE FROM DRAWINGS

REV	DATE	DRN	NOTES

PLANNING

Gittens Murray Architects Ltd
 ●●●●●


JOB
 WATERROCK HOUSING,
 MIDDLETON
 CO. CORK
 CLIENT
 HAVEN FALLS LTD.
 TITLE
 GARNISH - TYPE C1(m) & C2(m) -
 FLOORPLANS

GMA
 ARCHITECTS
 INTERIOR DESIGNERS
 2 Patricks Court,
 Patricks St.
 Kilkenny.

DATE 07.10.2022 SCALE 1:100 @ A3
 DRN SH CHECKED MG


JOB NUMBER DRWG NUMBER REVISION
 20/033-LRD-H-CM-100

T E L : (0 5 6) 7 7 5 3 9 3 3
 F A X : (0 5 6) 7 7 5 3 9 0 9
 email: info@gmarch.net

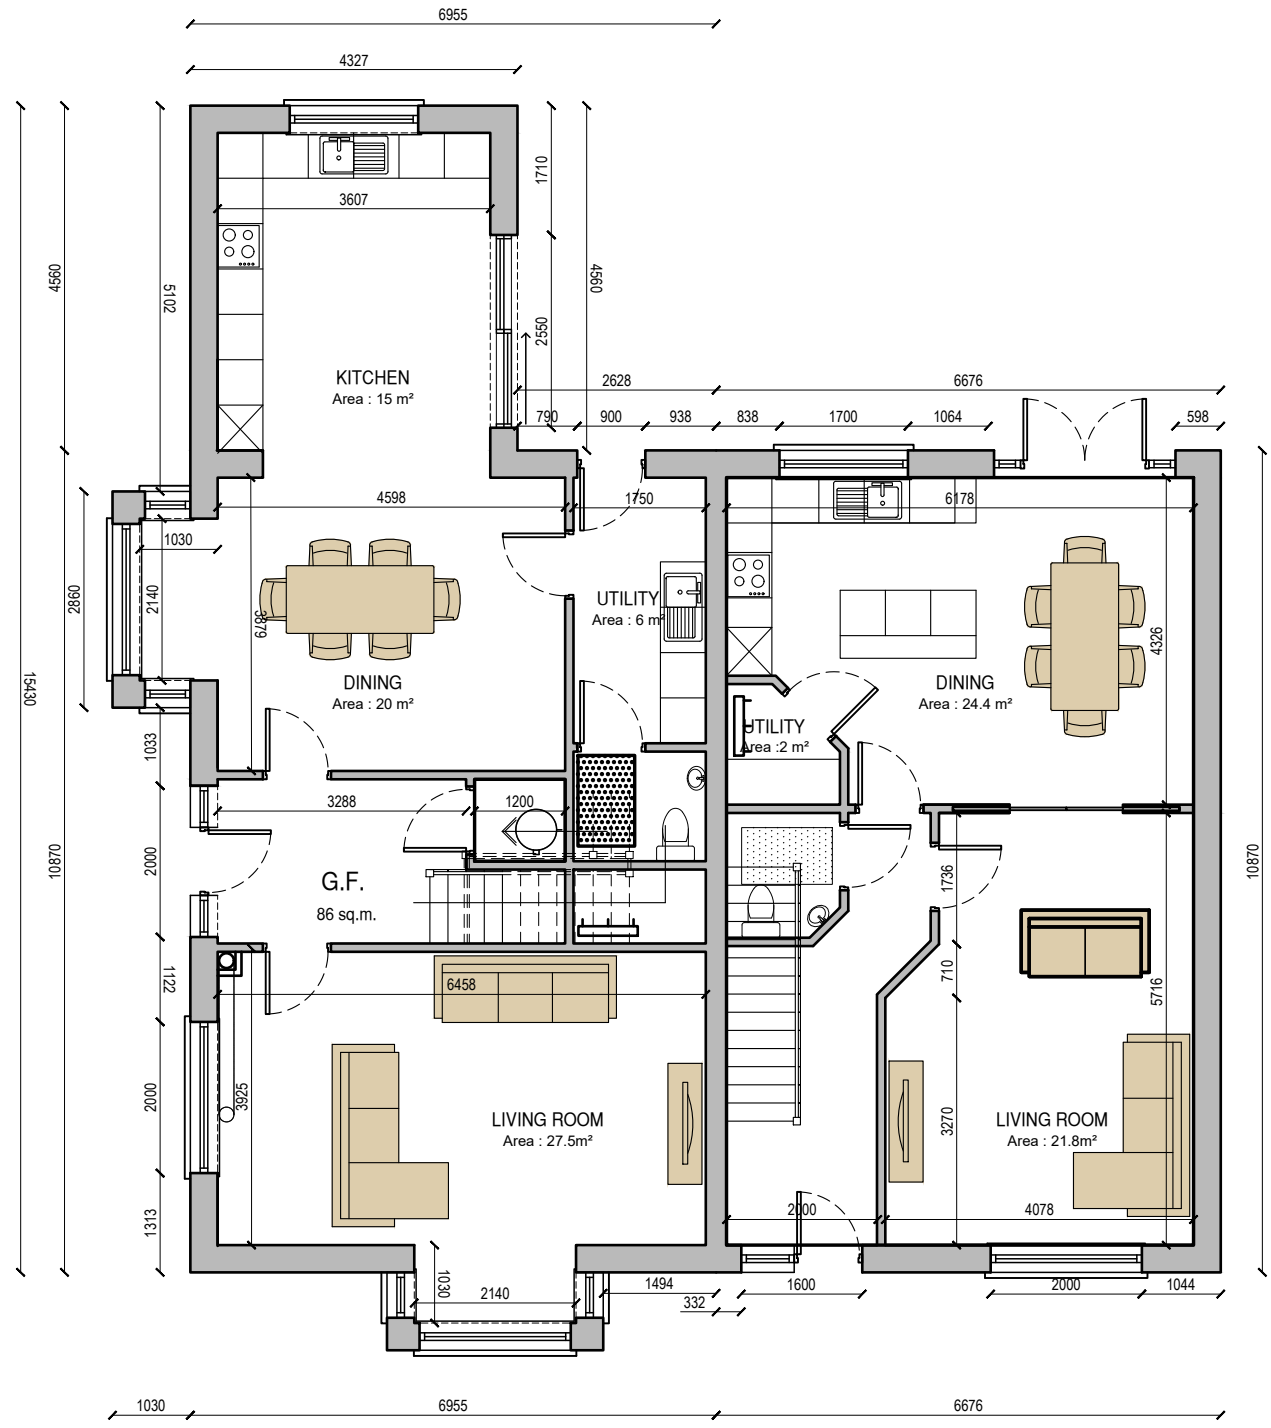

GROUND FLOOR PLAN - C1(m)
 AREA:63 m²

GROUND FLOOR PLAN - C2(m)
 AREA:86.3 m²

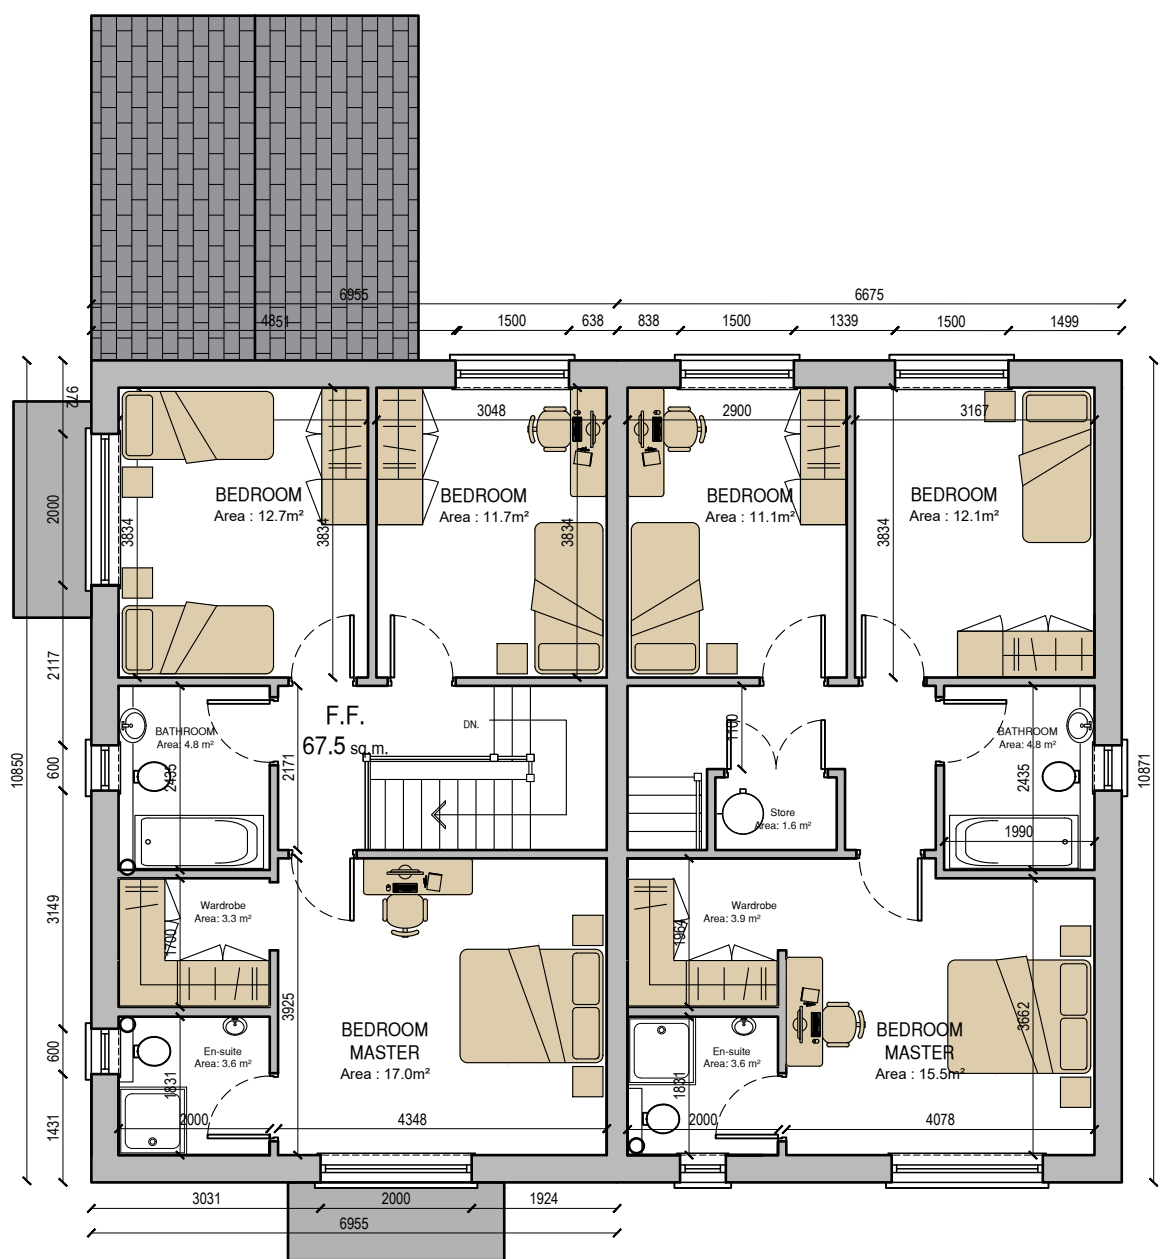

FIRST FLOOR PLAN C-1(m)
 AREA: 63 m²

FIRST FLOOR PLAN C-2(m)
 AREA: 65.5 m²

DETAIL NUMBER
 LOCATION SHEET
 DETAIL SCALE