





DO NOT SCALE FROM THIS DRAWING. USE FIGURED DIMENSIONS IN ALL CASES.  
 VERIFY DIMENSIONS ON SITE AND REPORT ANY DISCREPANCIES TO THE ARCHITECTS IMMEDIATELY.  
 THIS DRAWING TO BE READ IN CONJUNCTION WITH THE ARCHITECTS SPECIFICATION.  
 THIS DRAWING IS COPYRIGHT AND MAY ONLY BE REPRODUCED WITH THE ARCHITECTS PERMISSION.

NOTES

**LEGEND:**

-  **Soil Vent Pipe**
-  **Rainwater Downpipe**
-  **Drainage Direction**
-  **Smoke Vent AOV**

REV	DATE	DRN	NOTES

**PLANNING**

**Gittens Murray Architects Ltd.**

JOB  
 WATERROCK HOUSING  
 MIDDLETON, CO.CORK

CLIENT  
 HAVEN FALLS LTD.

TITLE  
 APARTMENT TYPE 'B'  
 BLOCK No. 3  
 PROPOSED ROOF PLAN


DATE 07.10.2022 SCALE 1:100 @A3  
 DRN SH CHECKED MG

**GMA**  
 ARCHITECTS  
 INTERIOR DESIGNERS

2 Patricks Court,  
 Kilkenny.

JOB NUMBER 20/033-LRD-A-B-103  
 DRWG NUMBER REVISION

T E L: (0 5 6) 77 53933  
 F A X: (0 5 6) 77 53909  
 email: info@gmarch.net

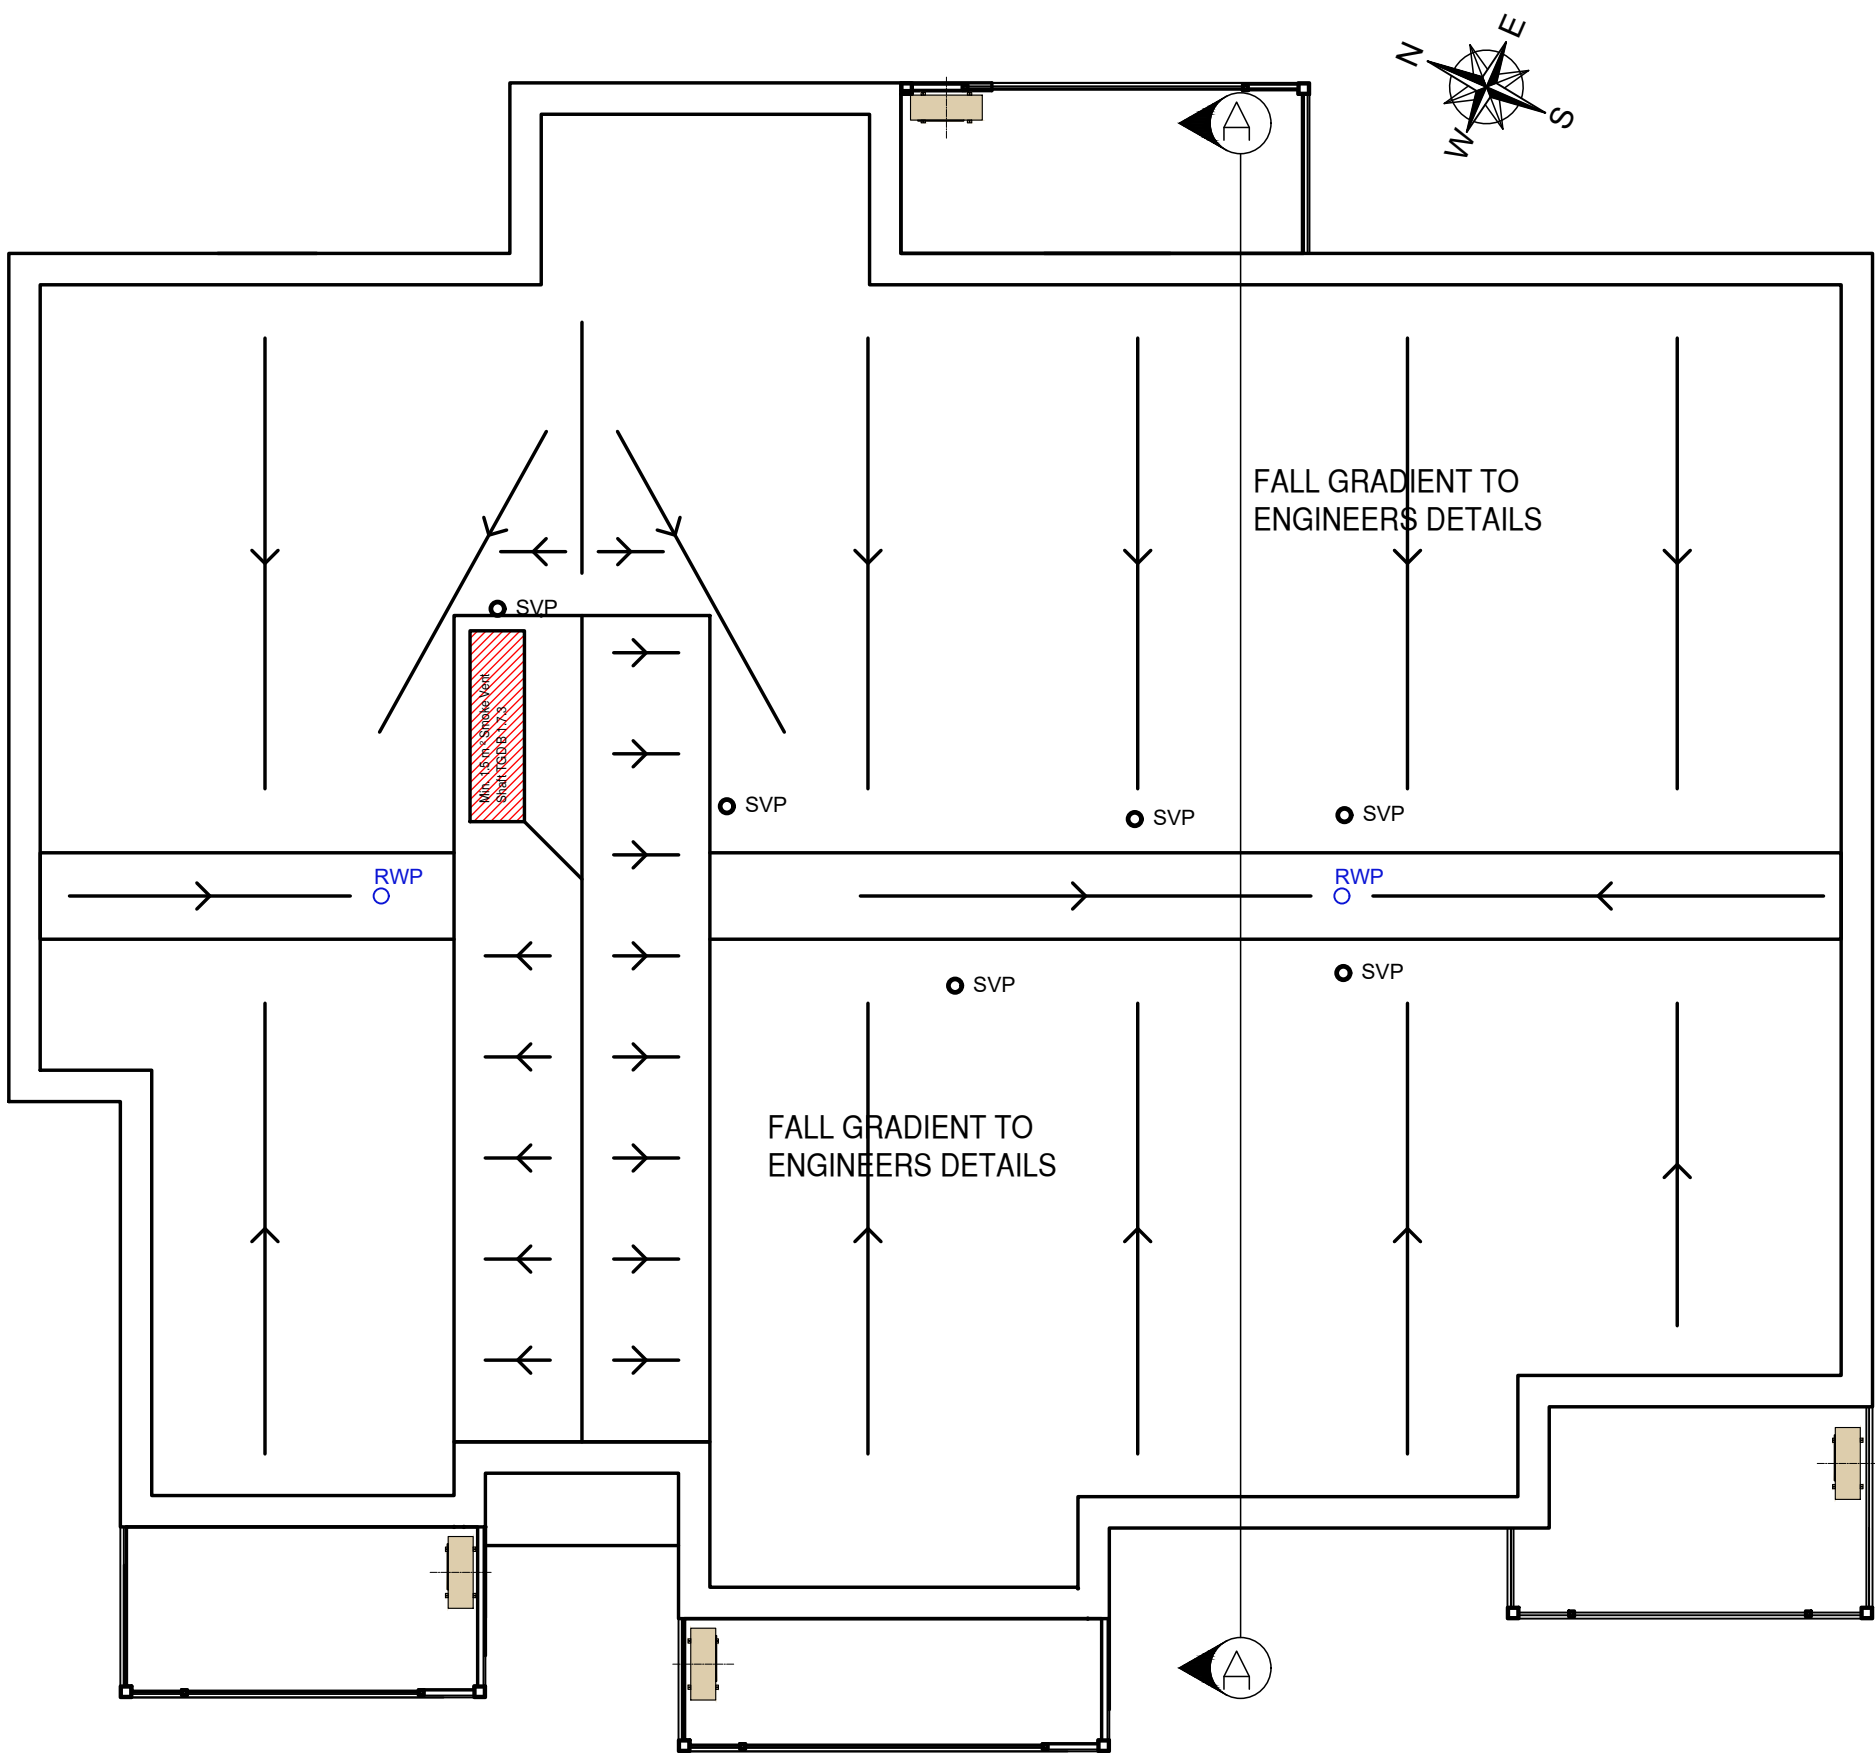

DETAIL NUMBER LOCATION SHEET  
 DETAIL NAME DETAIL SCALE