



DO NOT SCALE FROM THIS DRAWING. USE FIGURED DIMENSIONS IN ALL CASES.
 VERIFY DIMENSIONS ON SITE AND REPORT ANY DISCREPANCIES TO THE ARCHITECTS IMMEDIATELY.
 THIS DRAWING TO BE READ IN CONJUNCTION WITH THE ARCHITECTS SPECIFICATION.
 THIS DRAWING IS COPYRIGHT AND MAY ONLY BE REPRODUCED WITH THE ARCHITECTS PERMISSION.

NOTES



- MAISONETTE BLOCK**
- NOTES:
1. FOR INDIVIDUAL UNIT FLOOR LEVELS **PLEASE REFER TO ENGINEERING SITE LAYOUT**
 2. FOR INDIVIDUAL UNIT NORTH POINT ORIENTATION PLEASE REFER TO SITE LAYOUT MAP
 3. APPLIED BRICK FINISH IS DEPENDENT ON AVAILABILITY AND SITE LOCATION
 4. ALL DIMENSIONS ARE IN mm
 5. PLANNING DRAWING ONLY
 6. DO NOT SCALE FROM DRAWINGS

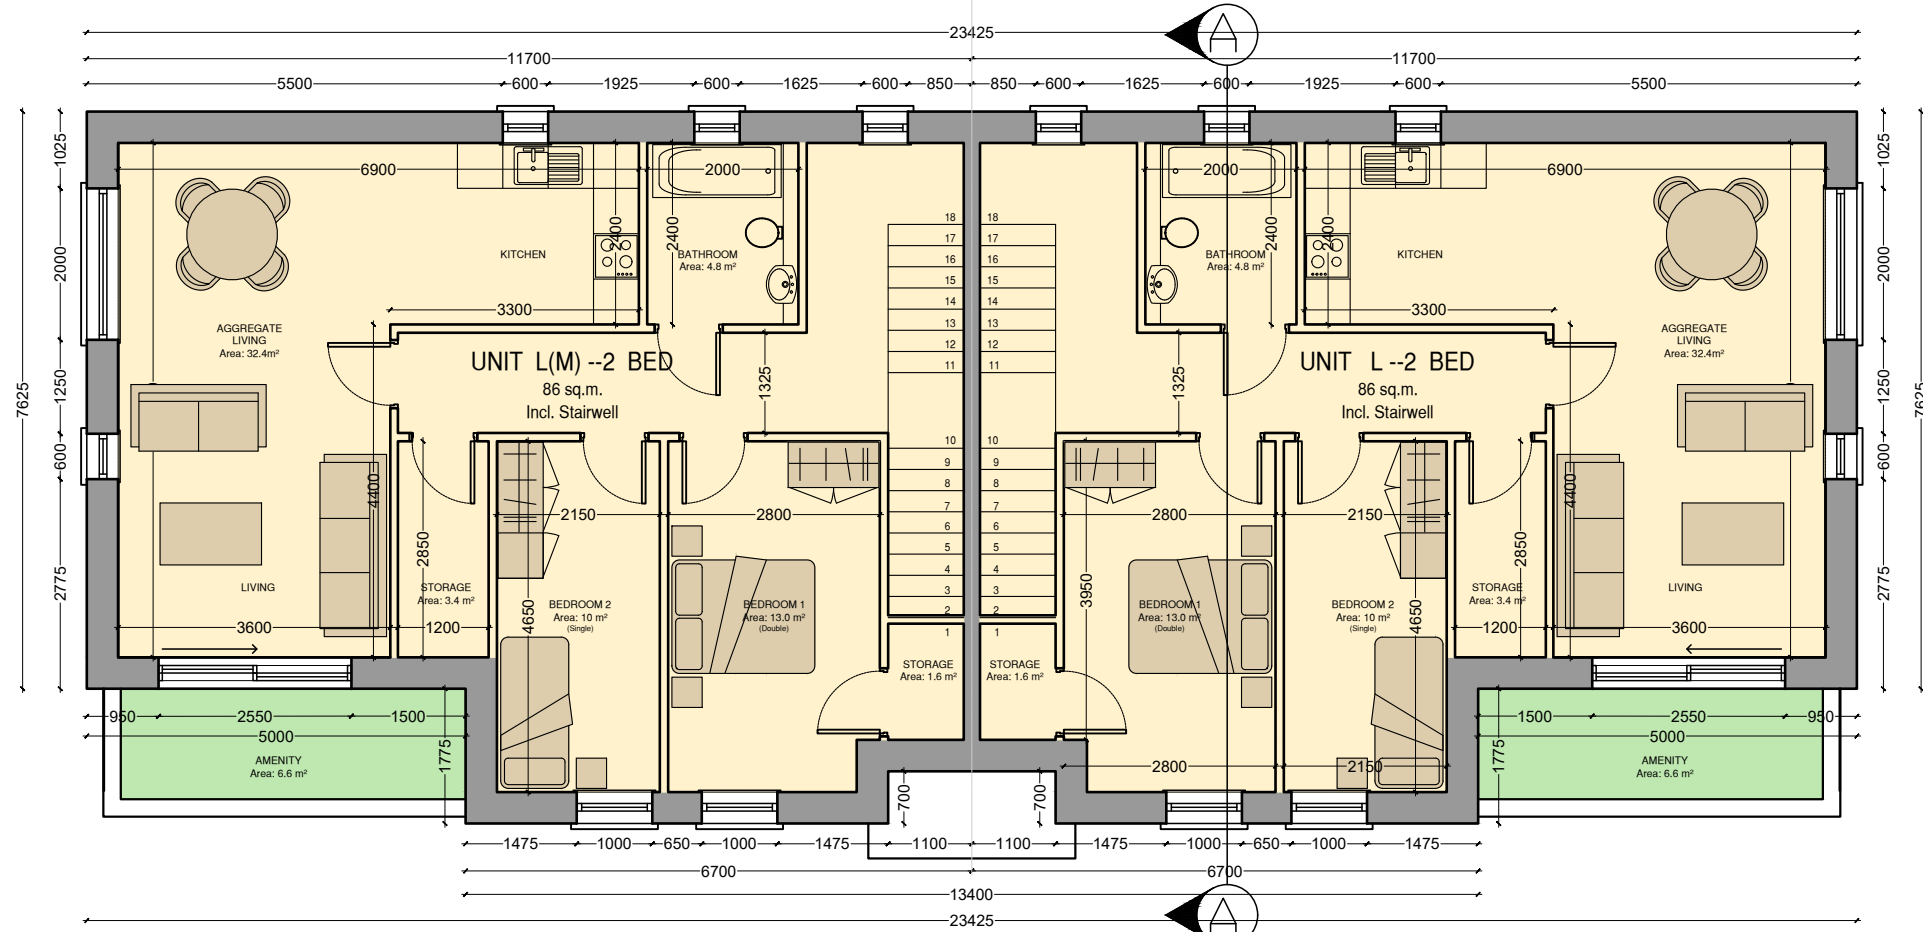

PROPOSED FIRST FLOOR PLAN 1:100 @A3

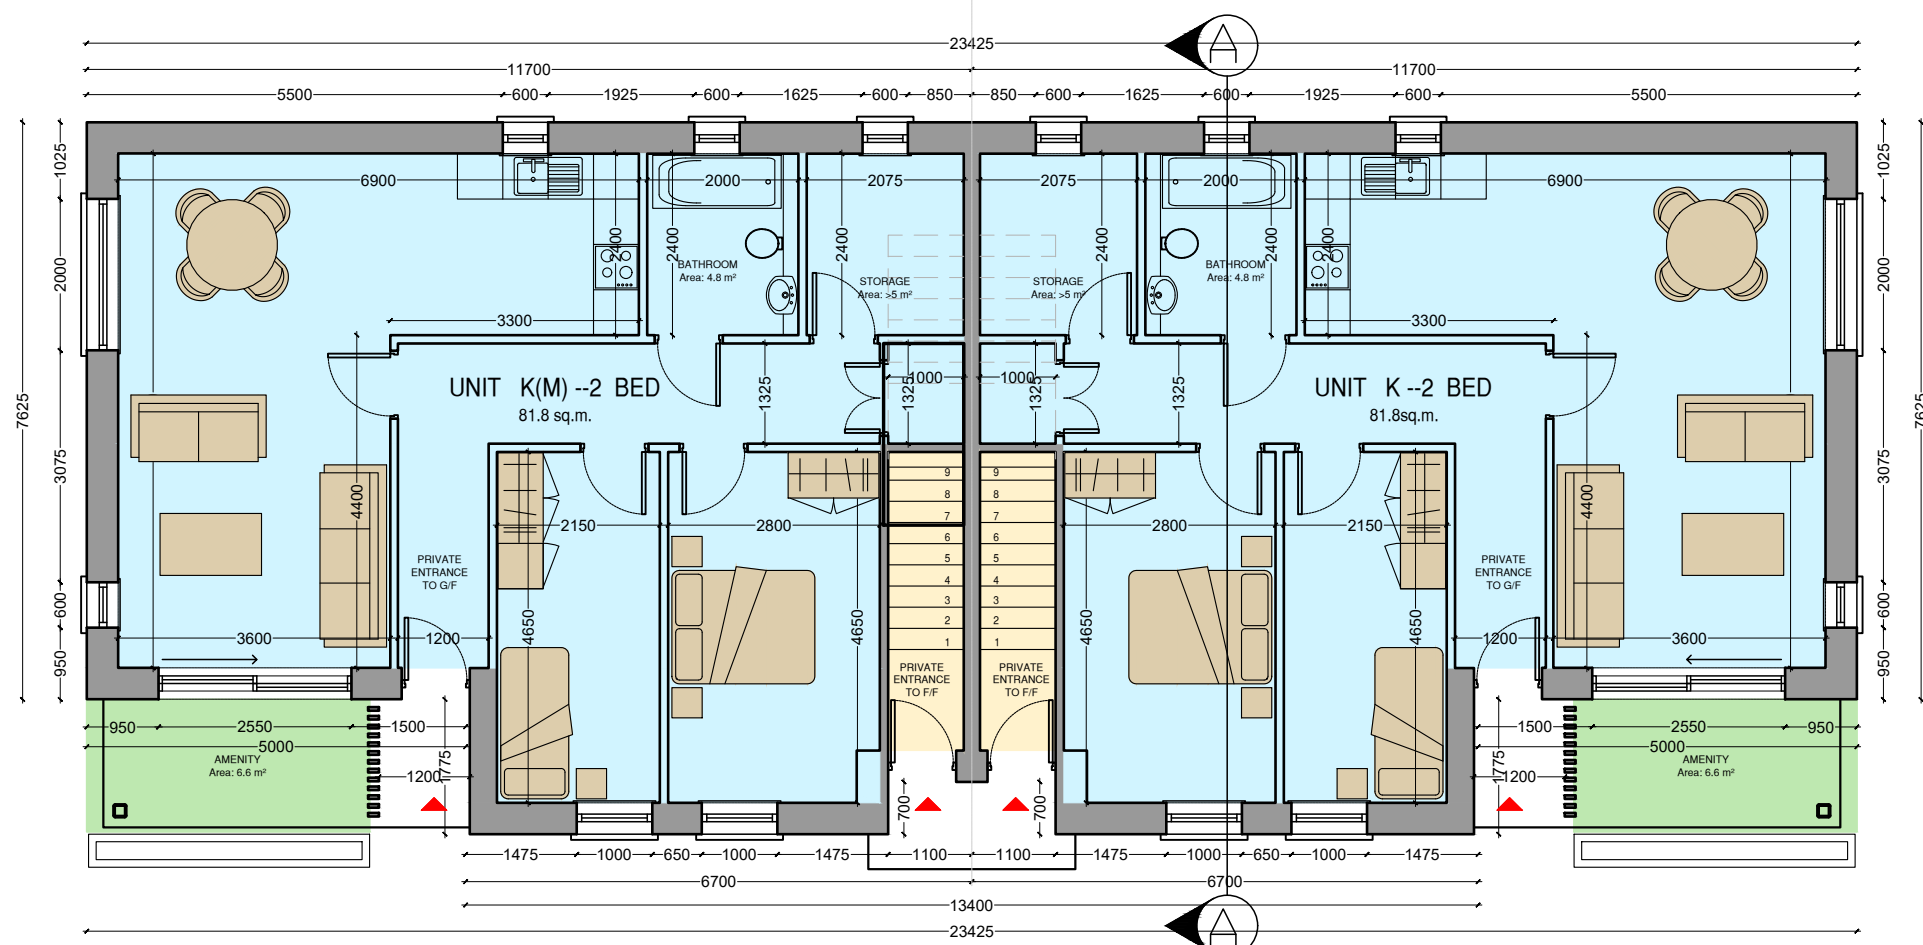

PROPOSED GROUND FLOOR PLAN 1:100 @A3

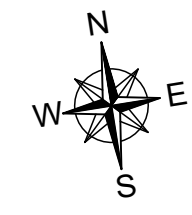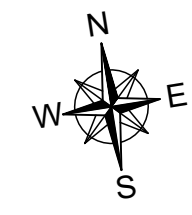

REV	DATE	DRN	NOTES

PLANNING

Gittens Murray Architects Ltd.

JOB
 WATEROCK HOUSING
 MIDDLETON, CO.CORK

CLIENT
 HAVEN FALLS LTD.

TITLE
 PROPOSED MAISONETTE -
 'THE BOFFIN' UNITS K, L, K(M), L(M)
 FLOORPLANS

DATE 07.10.2022 SCALE 1:100 @A3
 DRN SH CHECKED MG

GMA
 ARCHITECTS
 INTERIOR DESIGNERS

2 Patricks Court,
 Patricks St.
 Kilkenny.

JOB NUMBER 20/033-LRD-M-J-100
 DRWG NUMBER REVISION

TEL: (0 5 6) 77 53933
 FAX: (0 5 6) 77 53909
 email: info@gmarch.com

DETAIL NAME
 DETAIL SCALE