

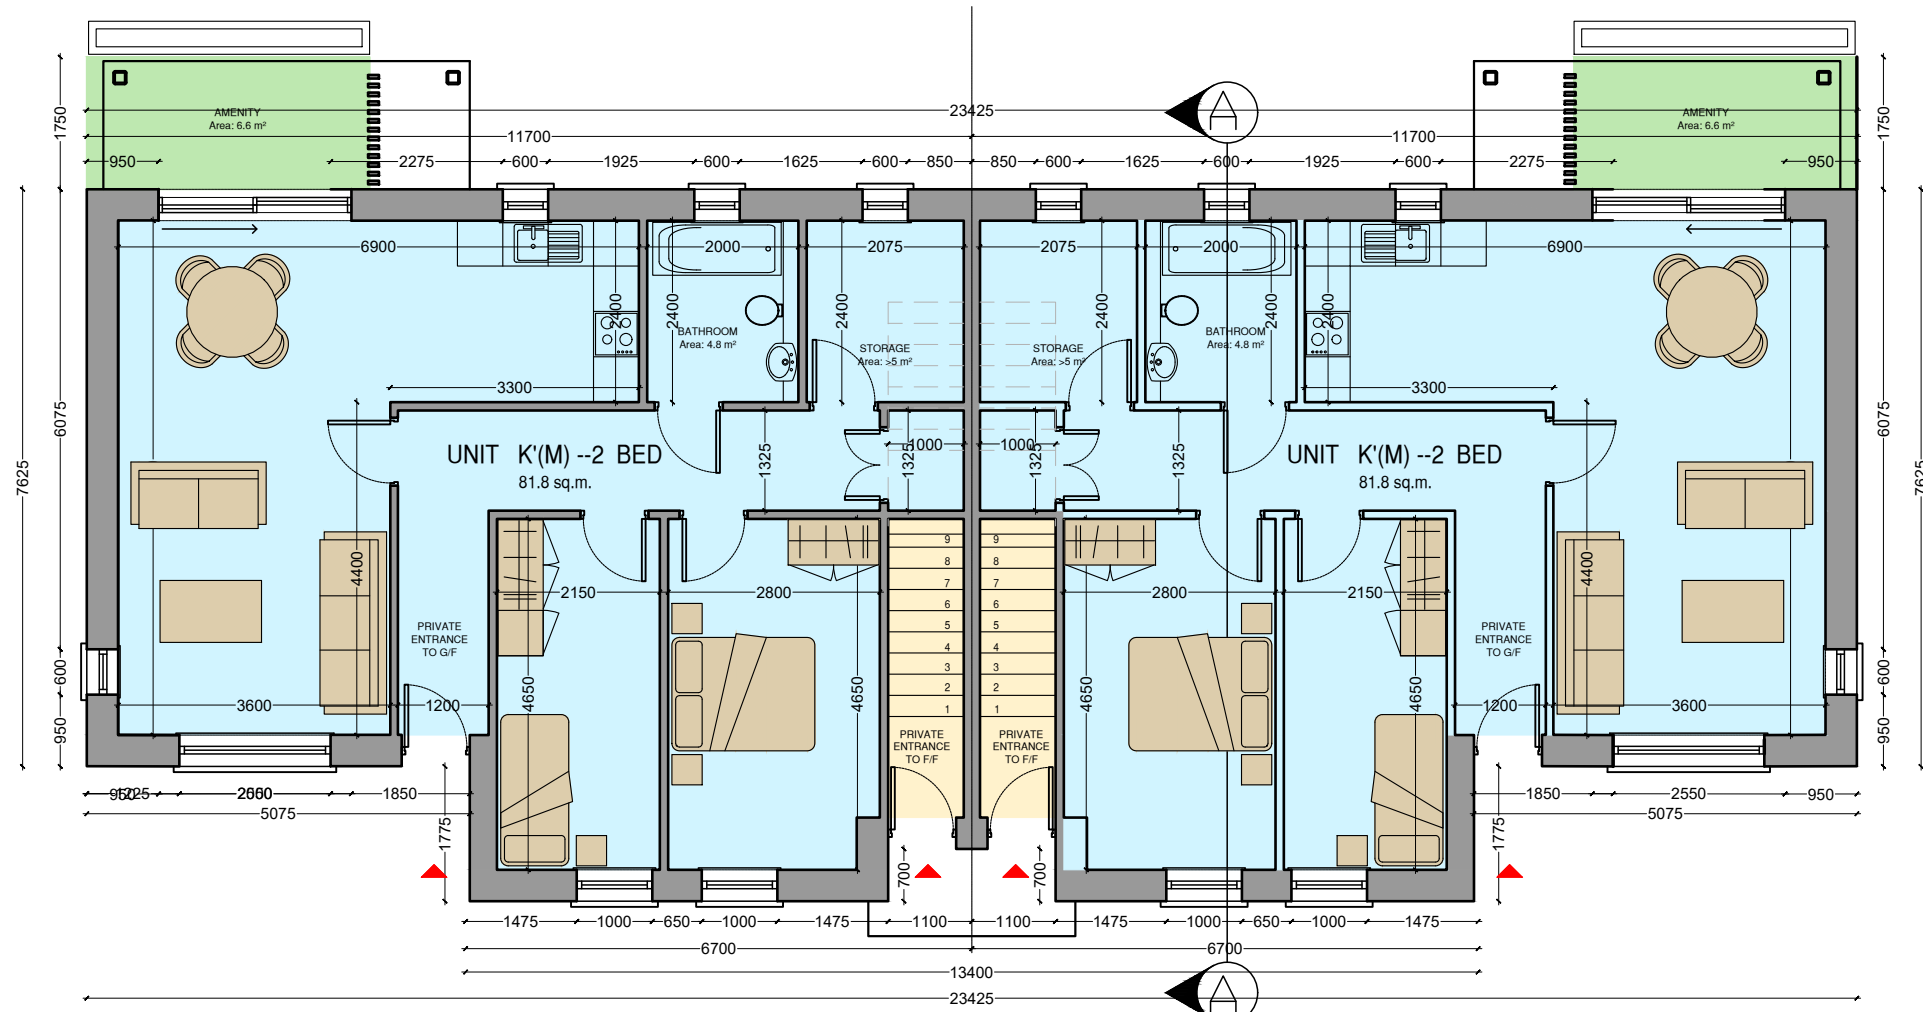


PROPOSED FIRST FLOOR PLAN 1:100 @A3

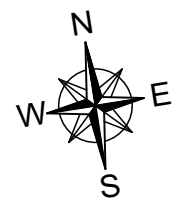

PROPOSED GROUND FLOOR PLAN 1:100 @A3

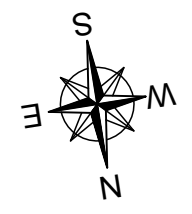

DO NOT SCALE FROM THIS DRAWING. USE FIGURED DIMENSIONS IN ALL CASES. VERIFY DIMENSIONS ON SITE AND REPORT ANY DISCREPANCIES TO THE ARCHITECTS IMMEDIATELY. THIS DRAWING IS TO BE READ IN CONJUNCTION WITH THE ARCHITECTS SPECIFICATION. THIS DRAWING IS COPYRIGHT AND MAY ONLY BE REPRODUCED WITH THE ARCHITECTS PERMISSION.

NOTES

MAISONETTE BLOCK

NOTES:

1. FOR INDIVIDUAL UNIT FLOOR LEVELS **PLEASE REFER TO ENGINEERING SITE LAYOUT**
2. FOR INDIVIDUAL UNIT NORTH POINT ORIENTATION PLEASE REFER TO SITE LAYOUT MAP
3. APPLIED BRICK FINISH IS DEPENDENT ON AVAILABILITY AND SITE LOCATION
4. ALL DIMENSIONS ARE IN mm
5. PLANNING DRAWING ONLY
6. DO NOT SCALE FROM DRAWINGS

REV	DATE	DRN	NOTES

PLANNING

Gittens Murray Architects

JOB WATERROCK HOUSING MIDLETON, CO. CORK		GMA ARCHITECTS INTERIOR DESIGNERS
CLIENT HAVEN FALLS LTD.		
TITLE PROPOSED MAISONETTE -ALTERNATIVE 'THE BOFFIN' UNITS K', L', K'(M), L'(M) FLOORPLANS		2 Patricks Court, Patricks St. Kilkenny.
DATE 07.10.2022	SCALE 1:100 @A3	TEL: (0 5 6) 77 53933 FAX: (0 5 6) 77 53909 email: info@gmarch.net
DRN SH	CHECKED MG	
JOB NUMBER 20/033-LRD-M-J-101	DRWG NUMBER	REVISION

DETAIL NUMBER
LOCATION
DETAIL SHEET
DETAIL NAME
DETAIL SCALE