


DO NOT SCALE FROM THIS DRAWING. USE FIGURED DIMENSIONS IN ALL CASES. VERIFY DIMENSIONS ON SITE AND REPORT ANY DISCREPANCIES TO THE ARCHITECTS IMMEDIATELY. THIS DRAWING IS TO BE READ IN CONJUNCTION WITH THE ARCHITECTS SPECIFICATION. THIS DRAWING IS COPYRIGHT AND MAY ONLY BE REPRODUCED WITH THE ARCHITECTS PERMISSION.

NOTES

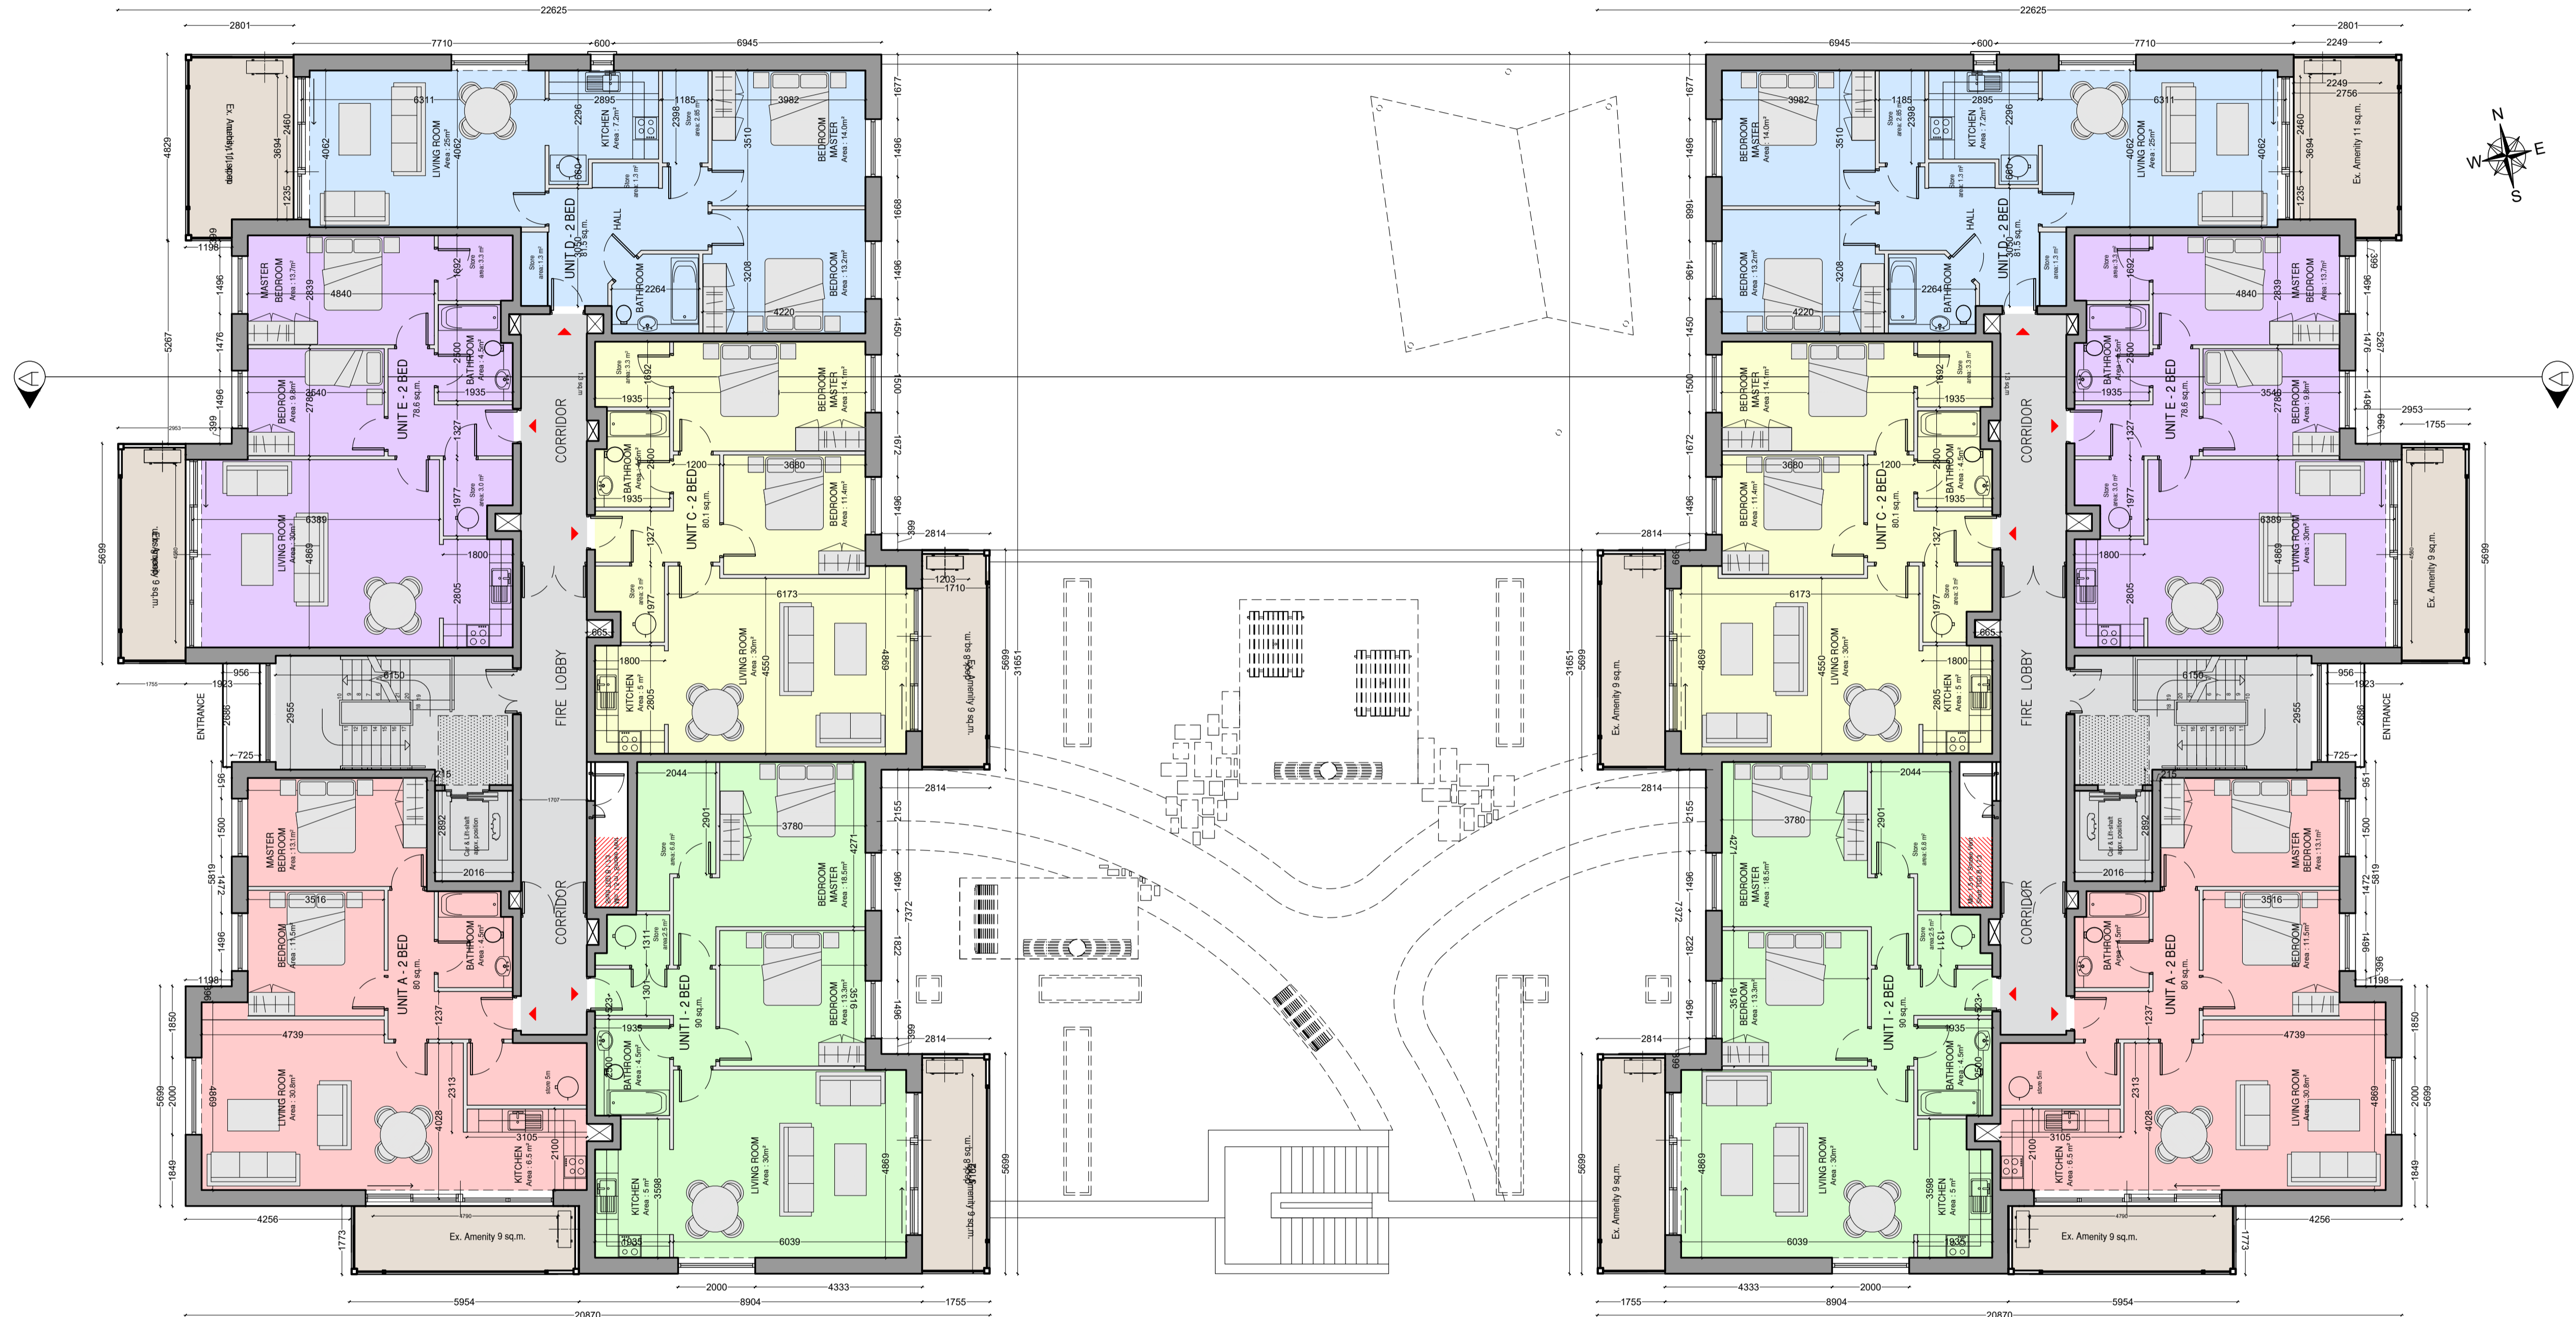

- NOTES:
1. FOR INDIVIDUAL UNIT FLOOR LEVELS PLEASE REFER TO ENGINEERING SITE LAYOUT
 2. FOR INDIVIDUAL UNIT NORTH POINT ORIENTATION PLEASE REFER TO SITE LAYOUT MAP
 3. APPLIED BRICK FINISH IS DEPENDENT ON AVAILABILITY AND SITE LOCATION
 4. ALL DIMENSIONS ARE IN mm
 5. PLANNING DRAWING ONLY
 6. DO NOT SCALE FROM DRAWINGS

'NEIGHBOURHOOD CENTRE'
FLOORPLAN +1, +2
SCALE 1:200 @A3, 1:100@A1

PLANNING

Gittens Murray Architects Ltd

JOB WATERROCK HOUSING, MIDDLETON, CO. CORK	
CLIENT HAVEN FALLS LTD.	
TITLE PROPOSED NEIGHBOURHOOD CENTRE CRÈCHE & COMMERCIAL SECOND FLOOR PLAN	
DATE 07.10.2022	SCALE 1:100 @ A1, 1:200@A3
DRN SH	CHECKED MG

GMA
ARCHITECTS
INTERIOR DESIGNERS
5 William St.
Kilkenny.

JOB NUMBER	DRWG NUMBER	REVISION
20/033-LRD-A-NC-102		

TEL: (0 5 6) 77 53933
FAX: (0 5 6) 77 53909
email: info@gmarch.net

DETAIL NUMBER
LOCATION SHEET
DETAIL NAME
DETAIL SCALE