
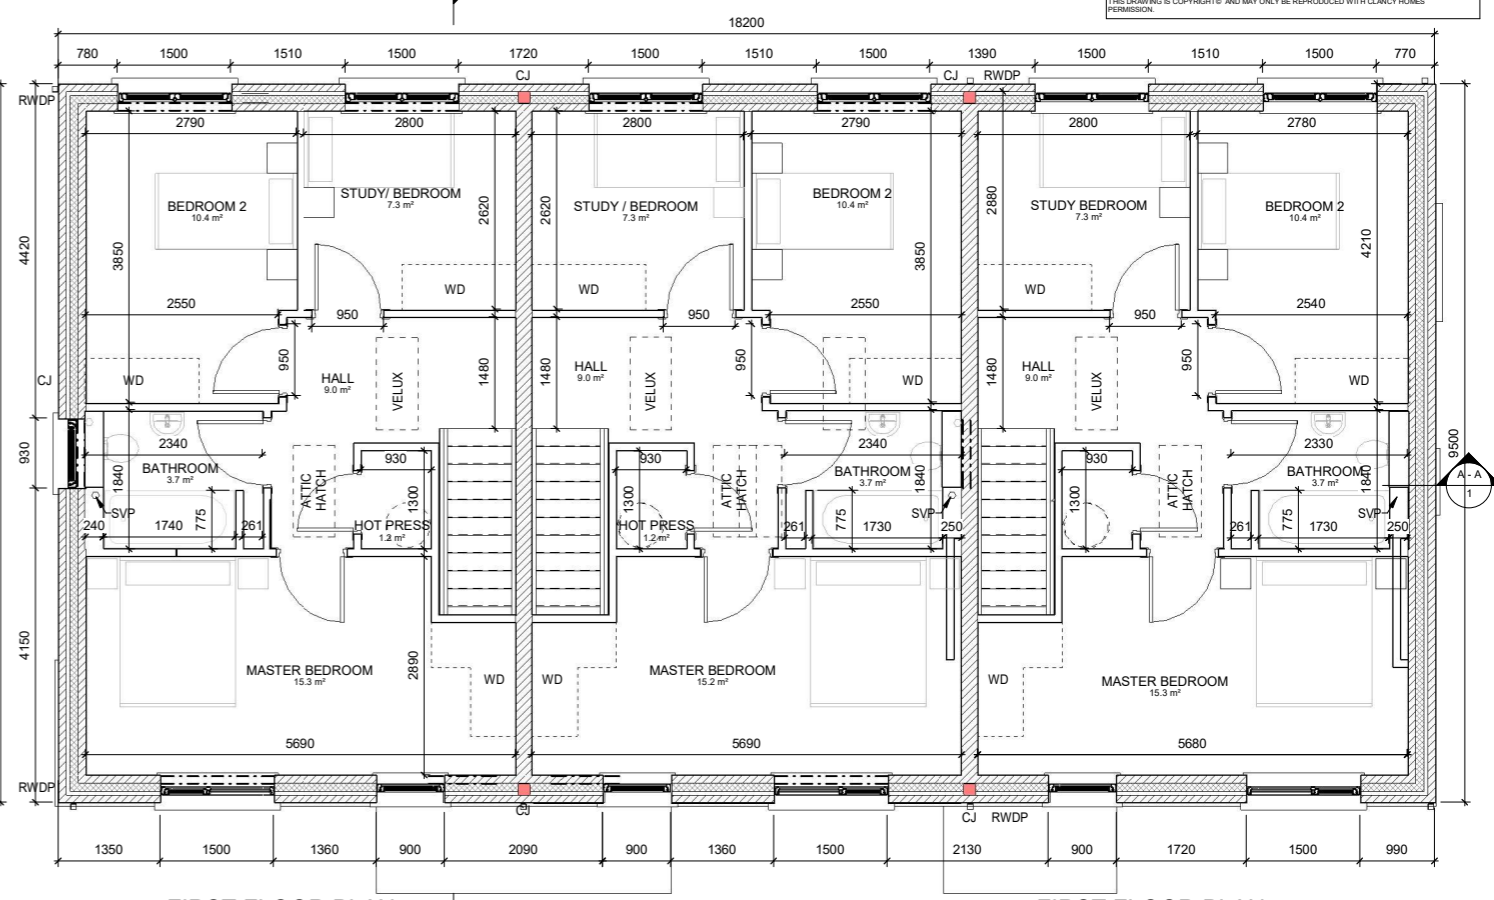


**NOTES**  
 DO NOT SCALE FROM THIS DRAWING. USE FIGURED DIMENSIONS IN ALL CASES.  
 VERIFY DIMENSIONS ON SITE AND REPORT ANY DISCREPANCIES TO CLANCY HOMES IMMEDIATELY.  
 THIS DRAWING IS COPYRIGHT © AND MAY ONLY BE REPRODUCED WITH CLANCY HOMES PERMISSION.

NOTE: NO CHASING TO PARTY WALL 50mm TIMBER STUD SERVICE CAVITY FILLED WITH ACOUSTIC INSULATION TO BE PROVIDED IN KITCHEN 18200

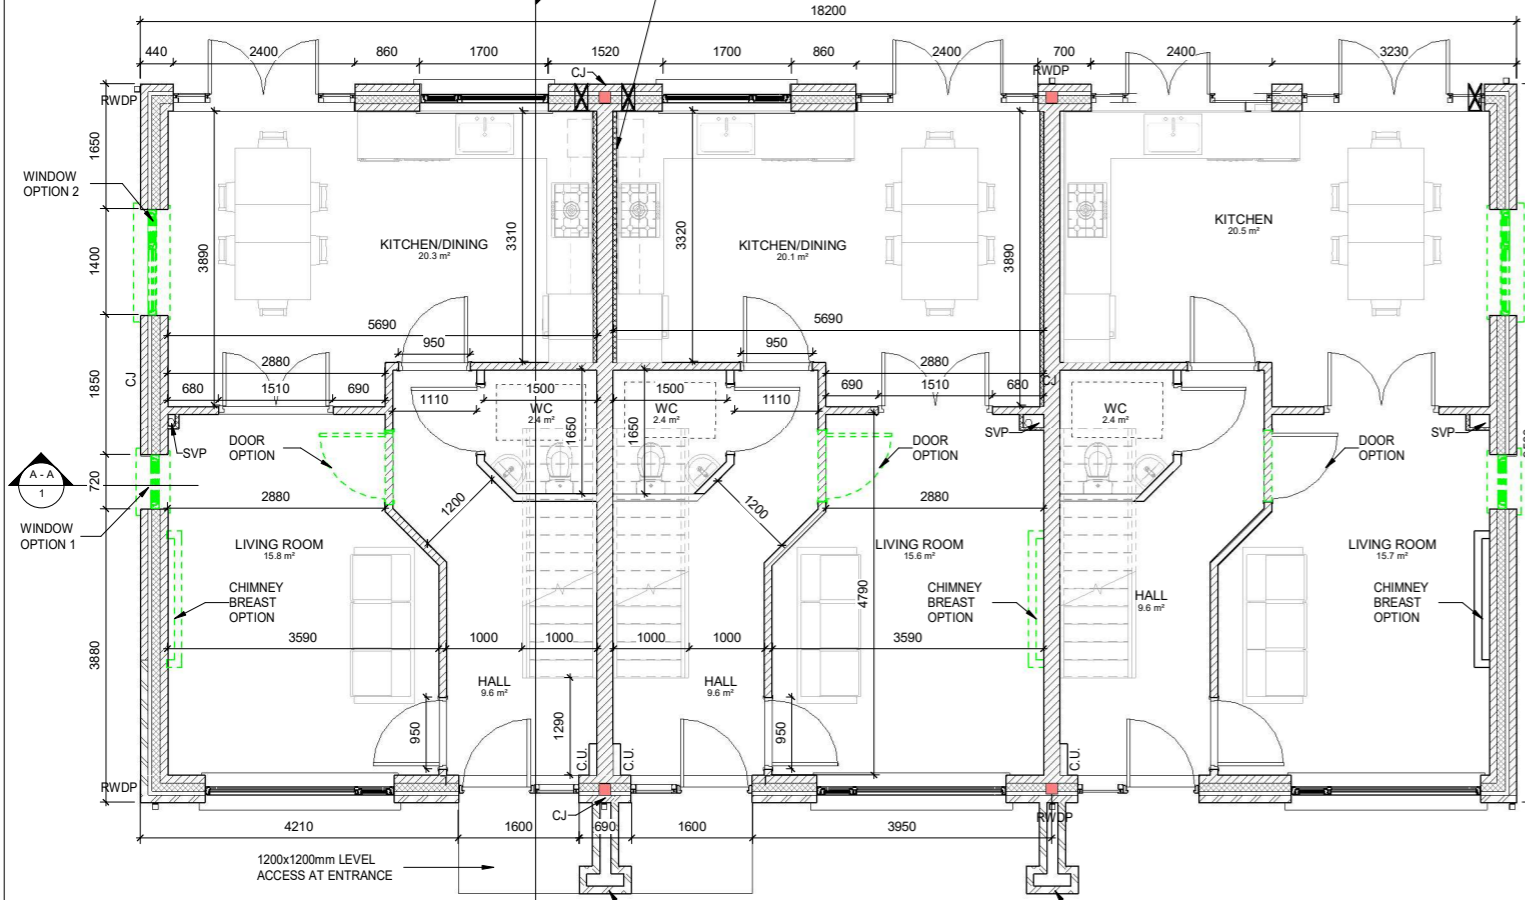

**GROUND FLOOR PLAN Type D**  
 1: 50 @ A1 1:100 @ A3


**GROUND FLOOR PLAN TYPE D(t)**  
 1: 50 @ A1 1:100 @ A3

**GROUND FLOOR PLAN TYPE D(m)**  
 1: 50 @ A1 1:100 @ A3


**FIRST FLOOR PLAN TYPE D**  
 1: 50 @ A1 1:100 @ A3

**FIRST FLOOR PLAN TYPE D(t)**  
 1: 50 @ A1 1:100 @ A3

**FIRST FLOOR PLAN TYPE D(m)**  
 1: 50 @ A1 1:100 @ A3

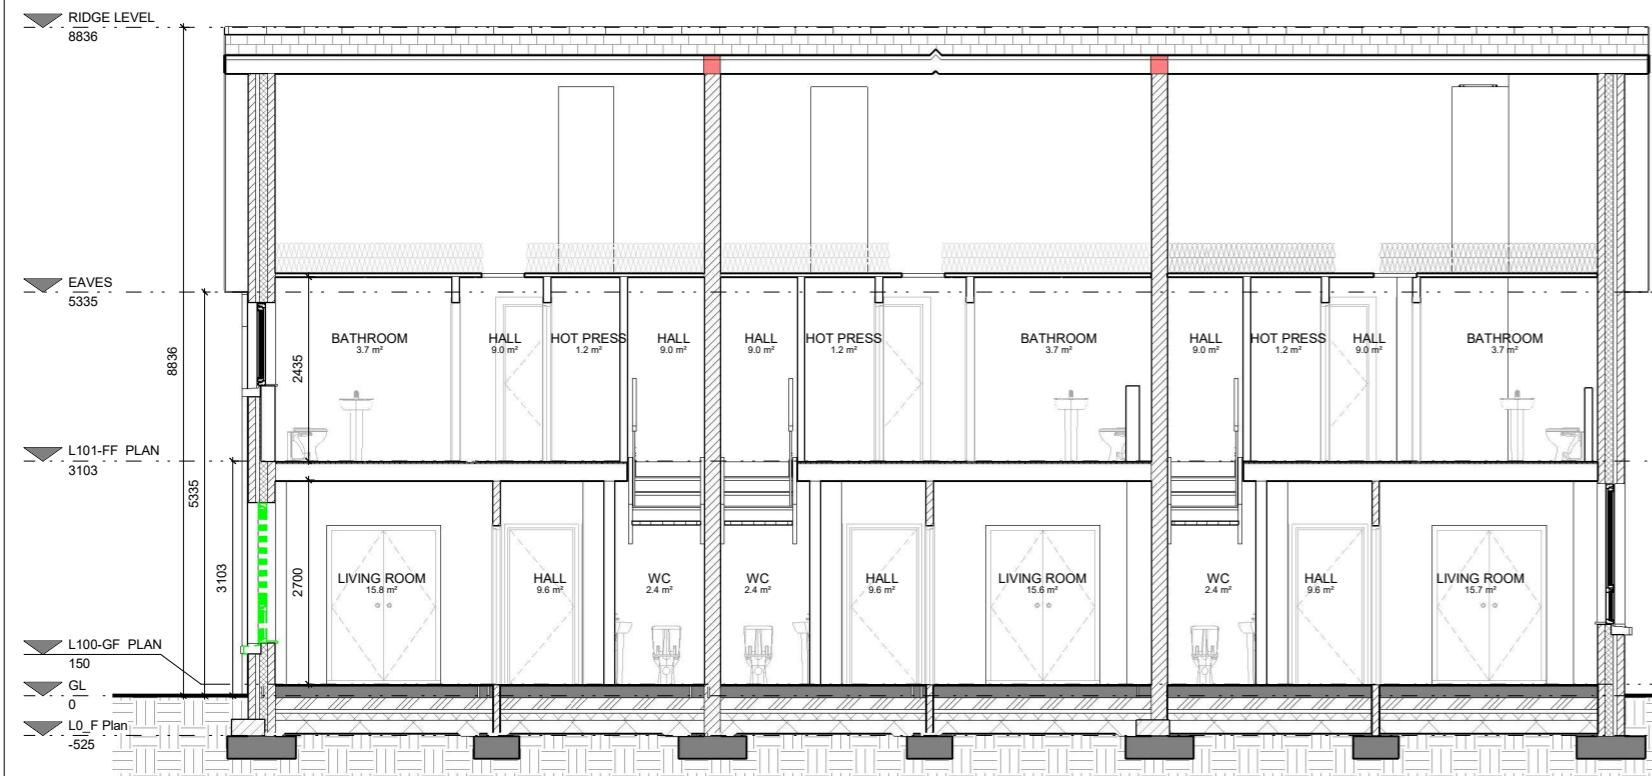

**SECTION A-A**  
 1: 50 @ A1 1:100 @ A3

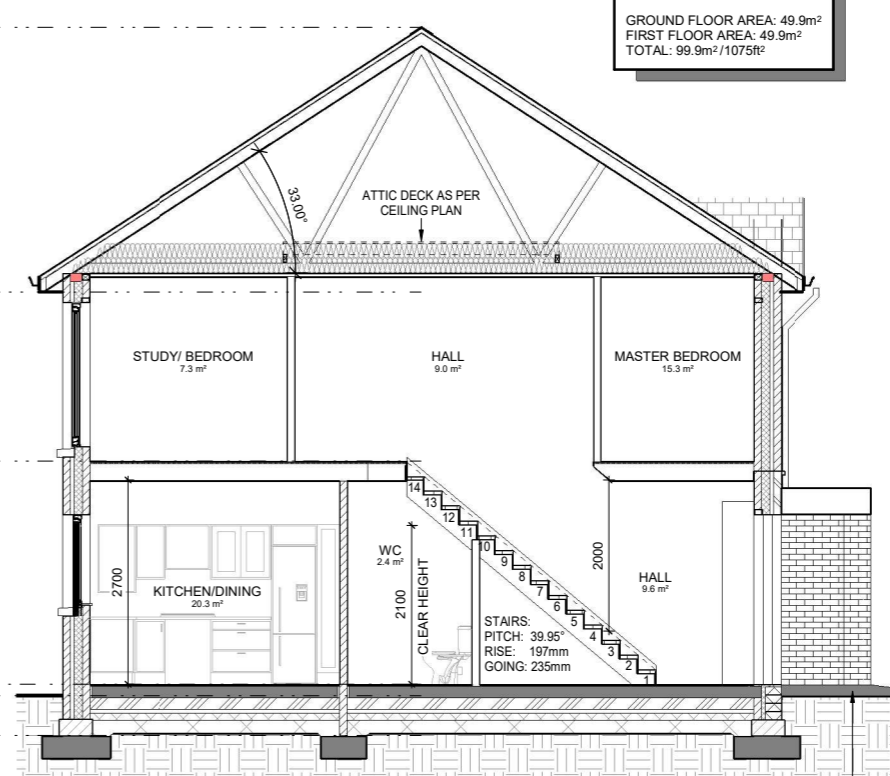

**SECTION B-B**  
 1: 50 @ A1 1:100 @ A3

**FLOOR AREAS**  
 GROUND FLOOR AREA: 49.9m<sup>2</sup>  
 FIRST FLOOR AREA: 49.9m<sup>2</sup>  
 TOTAL: 99.9m<sup>2</sup>/1075ft<sup>2</sup>

- DRAWING LEGEND**
- F.W. PROPOSED IMPERO SLIDE POCKET DOOR KITS FROM DOORSTUFF LTD (OEA)
  - ⊗ PROPOSED MECHANICAL KITCHEN EXTRACT VENT TO M&E SPECIALIST SPECIFICATION
  - PROPOSED ROCKWOOL (OEA) FIRE BARRIER AS PER MANUFACTURERS SPECIFICATION FOR DIFFERING LOCATIONS
  - ▨ PROPOSED CAVITY WALL 100mm INNER LEAF 160mm CAVITY, INSULATION AS PER SPEC & 100mm SOLID BLOCK OUTER LEAF
  - ▧ DENOTES 100mm LOAD BEARING BLOCK WALLS (7N/mm<sup>2</sup>)
  - ▬ PROPOSED TIMBER STUD WALL CONSISTING OF 75x38mm C16 TIMBER STUDS @ 400 C/C WITH 12.5mm PLASTERBOARD TO BOTH SIDES
  - ⊕ DENOTES BOXED OUT SOIL DOWN PIPE SURROUNDED BY ACOUSTIC INSULATION
  - CJ PROPOSED CONTROL JOINT AS PER DETAIL 7 ON SHEET S/300
  - C.U. PROPOSED FLOOR TO CEILING STUDWORK BUILD OUT CONTAINING CONSUMER UNIT
  - RWDP PROPOSED RAIN WATER DOWN PIPE & GULLY
  - SVP PROPOSED SOIL VENT PIPE
  - WD DENOTES OPTIONAL WARDROBE

**ISSUE REGISTER**

REV	DATE	DRN	NOTE

DRAWN BY KEITH QUINN, GITTENS MURRAY ARCHITECTS LTD  
 REFER TO SITE PLAN FOR ORIENTATION OF INDIVIDUAL UNITS AND FINISHED FLOOR LEVELS.

Status: **PLANNING**

JOB: PROPOSED HOUSING DEVELOPMENT AT MIDDLETON, CO.CORK

CLIENT: HAVEN FALLS LTD.

DRAWING: INISHEER - TYPE D & D(t) & D(m) - PLANS & SECTIONS

DRN: BOTH CHECKED: MG  
 DATE: 07.10.2022 SCALE: 1:50 @ A1 1:100 @ A3

Drawing No: 20033-LRD-H-D-100 Rev: 1

Drangan, Thurles, Co. Tipperary  
 Ph: 052 915 2166