



DO NOT SCALE FROM THIS DRAWING. USE FIGURED DIMENSIONS IN ALL CASES.
 VERIFY DIMENSIONS ON SITE AND REPORT ANY DISCREPANCIES TO THE ARCHITECTS IMMEDIATELY.
 THIS DRAWING TO BE READ IN CONJUNCTION WITH THE ARCHITECTS SPECIFICATION.
 THIS DRAWING IS COPYRIGHT AND MAY ONLY BE REPRODUCED WITH THE ARCHITECTS PERMISSION.


NOTES

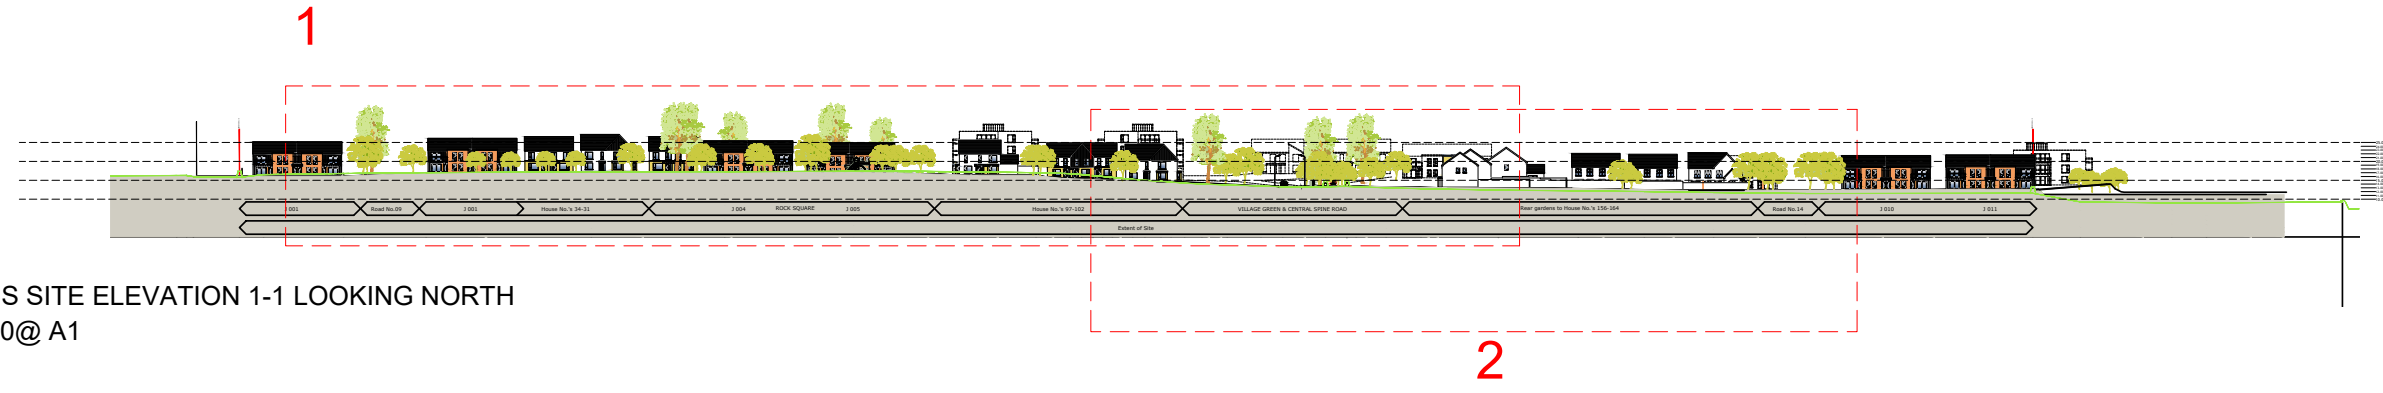


CONTIGUOUS SITE ELEVATION 1-1 LOOKING NORTH
 SCALE 1:1250@ A1

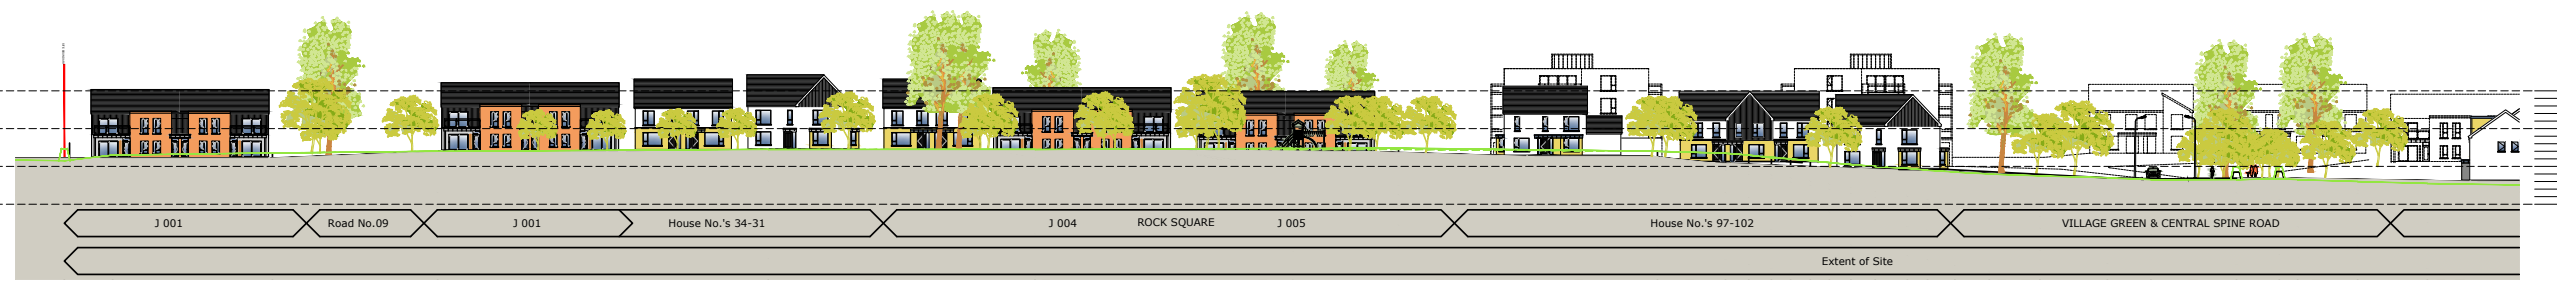


CONTIGUOUS SITE ELEVATION 1-1 (1) LOOKING NORTH
 SCALE 1:500 @ A1.

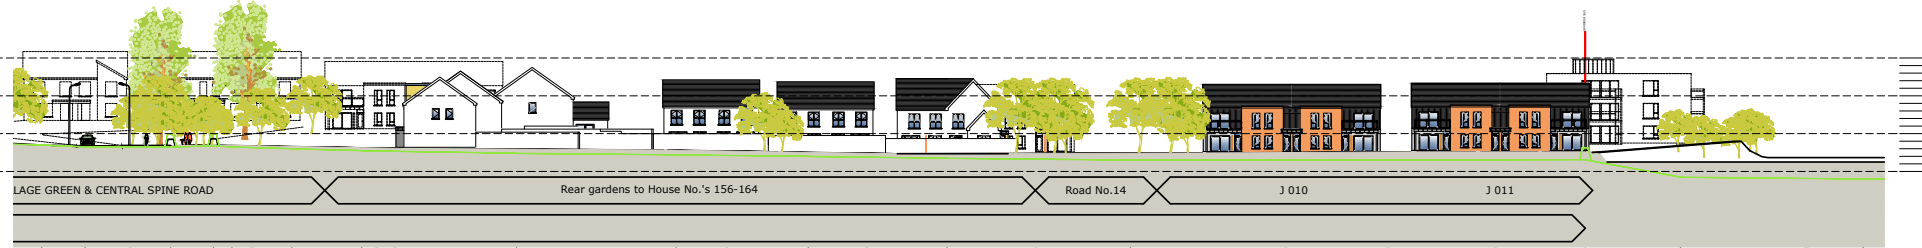

CONTIGUOUS SITE ELEVATION 1-1 (2) LOOKING NORTH
 SCALE 1:500 @ A1.

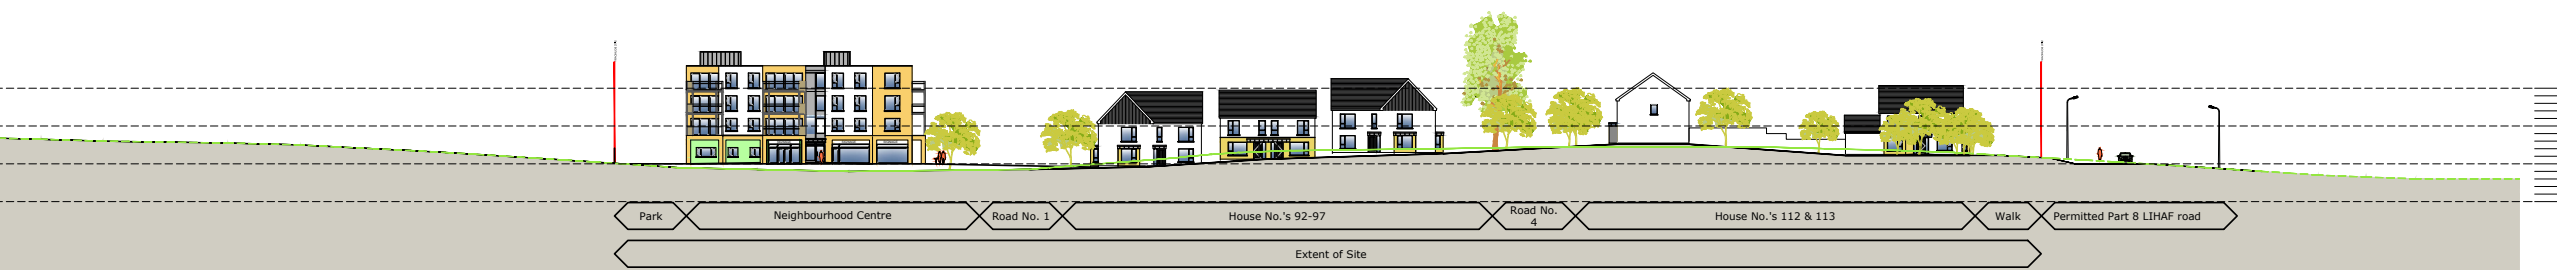

CONTIGUOUS SITE ELEVATION B'-B' LOOKING EAST
 SCALE 1:500 @ A1

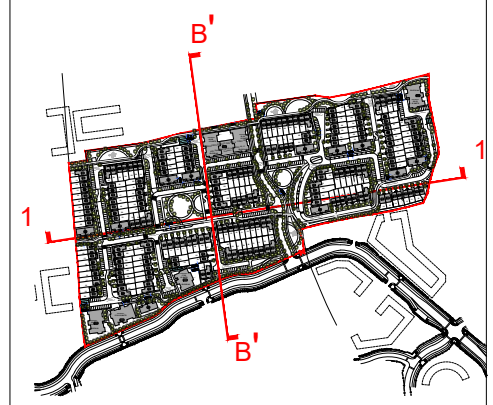

LEGEND: SITE ELEVATIONS

- EXISTING SITE LEVEL
- PROPOSED SITE LEVEL

REV	DATE	DRN	NOTES

PLANNING

Gittens Murray Architects Ltd

JOB
 WATERROCK HOUSING,
 MIDDLETON, CO.CORK

CLIENT
 HAVEN FALLS LTD.

TITLE
 PROPOSED
 CONTIGUOUS SITE ELEVATIONS
 SHEET # 1 of 4

DATE 07.10.2022 SCALE 1:500, 1:1000
 DRN SH CHECKED MG

GMA
 ARCHITECTS
 INTERIOR DESIGNERS

5 William St.
 Kilkenny.

JOB NUMBER DRWG NUMBER REVISION
 20/033-LRD-S-EL-001

TEL: (0 5 6) 77 53933
 FAX: (0 5 6) 77 53909
 email: info@gmarch.net

DETAIL NUMBER
 DETAIL NAME
 DETAIL SCALE