



DO NOT SCALE FROM THIS DRAWING. USE FIGURED DIMENSIONS IN ALL CASES.  
 VERIFY DIMENSIONS ON SITE AND REPORT ANY DISCREPANCIES TO THE ARCHITECTS IMMEDIATELY.  
 THIS DRAWING TO BE READ IN CONJUNCTION WITH THE ARCHITECTS SPECIFICATION.  
 THIS DRAWING IS COPYRIGHT AND MAY ONLY BE REPRODUCED WITH THE ARCHITECTS PERMISSION.


NOTES

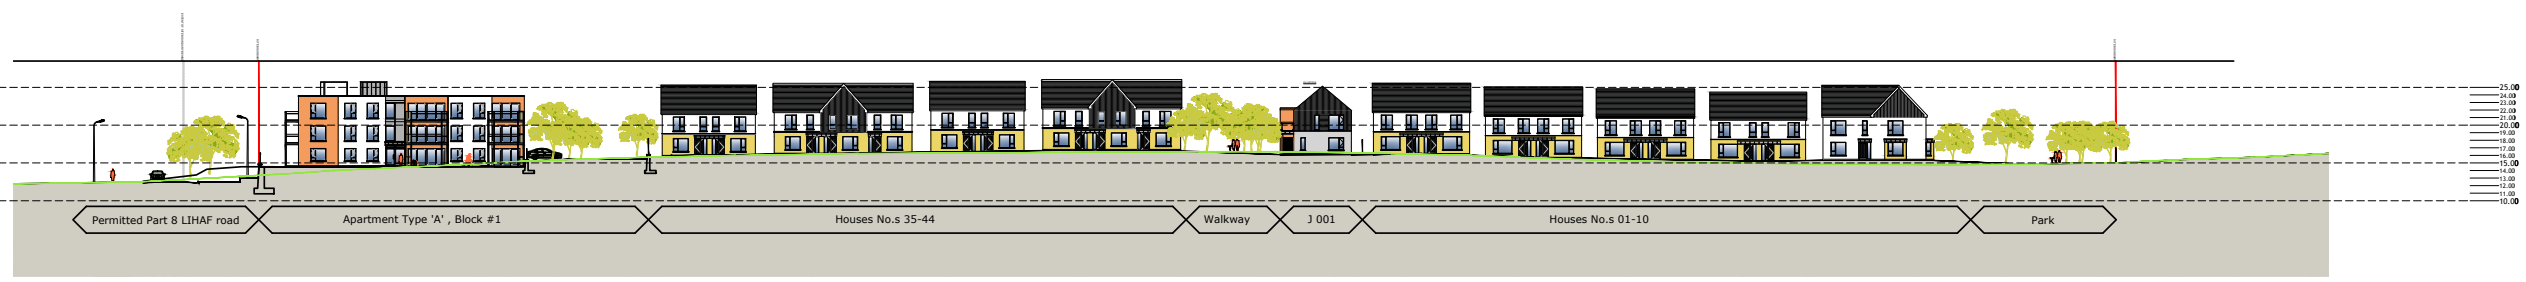

CONTIGUOUS SITE ELEVATION A-A LOOKING WEST  
 SCALE 1:500 @ A1

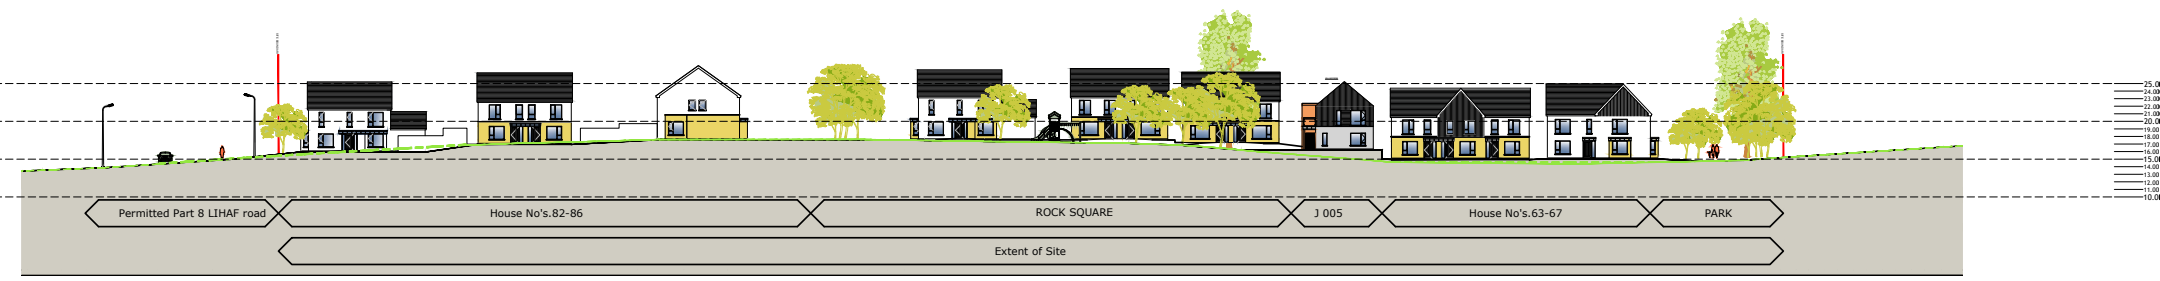


CONTIGUOUS SITE ELEVATION B-B LOOKING WEST  
 SCALE 1:500 @ A1

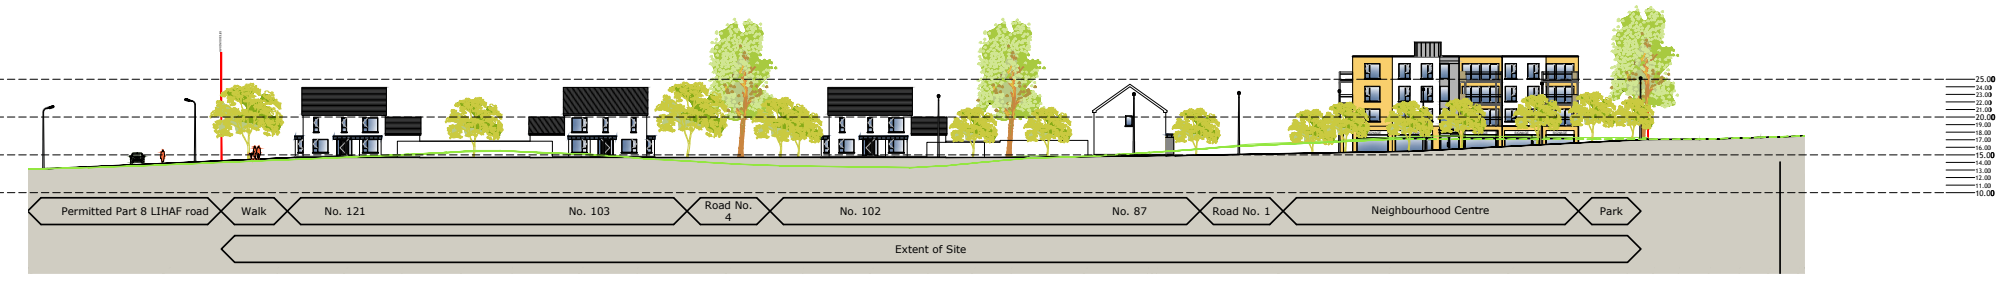

CONTIGUOUS SITE ELEVATION C-C LOOKING WEST  
 SCALE 1:500 @ A1



CONTIGUOUS SITE ELEVATION D-D LOOKING EAST  
 SCALE 1:500 @ A1

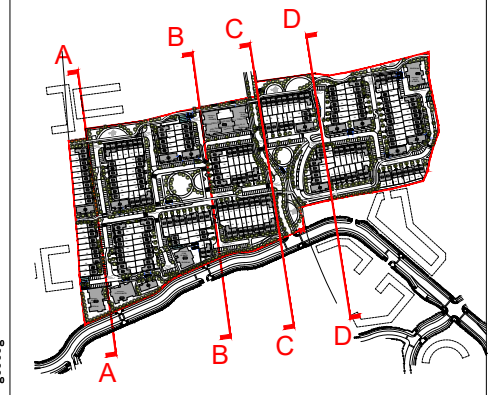

--- EXISTING GROUND LEVEL SHOWN IN GREEN

**LEGEND: SITE ELEVATIONS**

— EXISTING SITE LEVEL

— PROPOSED SITE LEVEL

REV	DATE	DRN	NOTES

**PLANNING**

**Gittens Murray Architects Ltd**

JOB  
 WATERROCK HOUSING,  
 MIDDLETON, CO.CORK

CLIENT  
 HAVEN FALLS LTD.

TITLE  
 PROPOSED  
 CONTIGUOUS SITE ELEVATIONS  
 SHEET # 2 of 4

DATE 07.10.2022 SCALE 1:500 @ A1  
 DRN SH CHECKED MG

**GMA**  
 ARCHITECTS  
 INTERIOR DESIGNERS

5 William St.  
 Kilkenny.

TEL: (0 5 6) 77 53933  
 FAX: (0 5 6) 77 53909  
 email: info@gmarch.net

DETAIL NUMBER  
 LOCATION SHEET

DETAIL NAME  
 DETAIL SCALE

JOB NUMBER  
 DRWG NUMBER  
 REVISION

**20/033-LRD-S-EL-002**