


DO NOT SCALE FROM THIS DRAWING. USE FIGURED DIMENSIONS IN ALL CASES.
 VERIFY DIMENSIONS ON SITE AND REPORT ANY DISCREPANCIES TO THE ARCHITECTS IMMEDIATELY.
 THIS DRAWING TO BE READ IN CONJUNCTION WITH THE ARCHITECTS SPECIFICATION.
 THIS DRAWING IS COPYRIGHT AND MAY ONLY BE REPRODUCED WITH THE ARCHITECTS PERMISSION.

NOTES

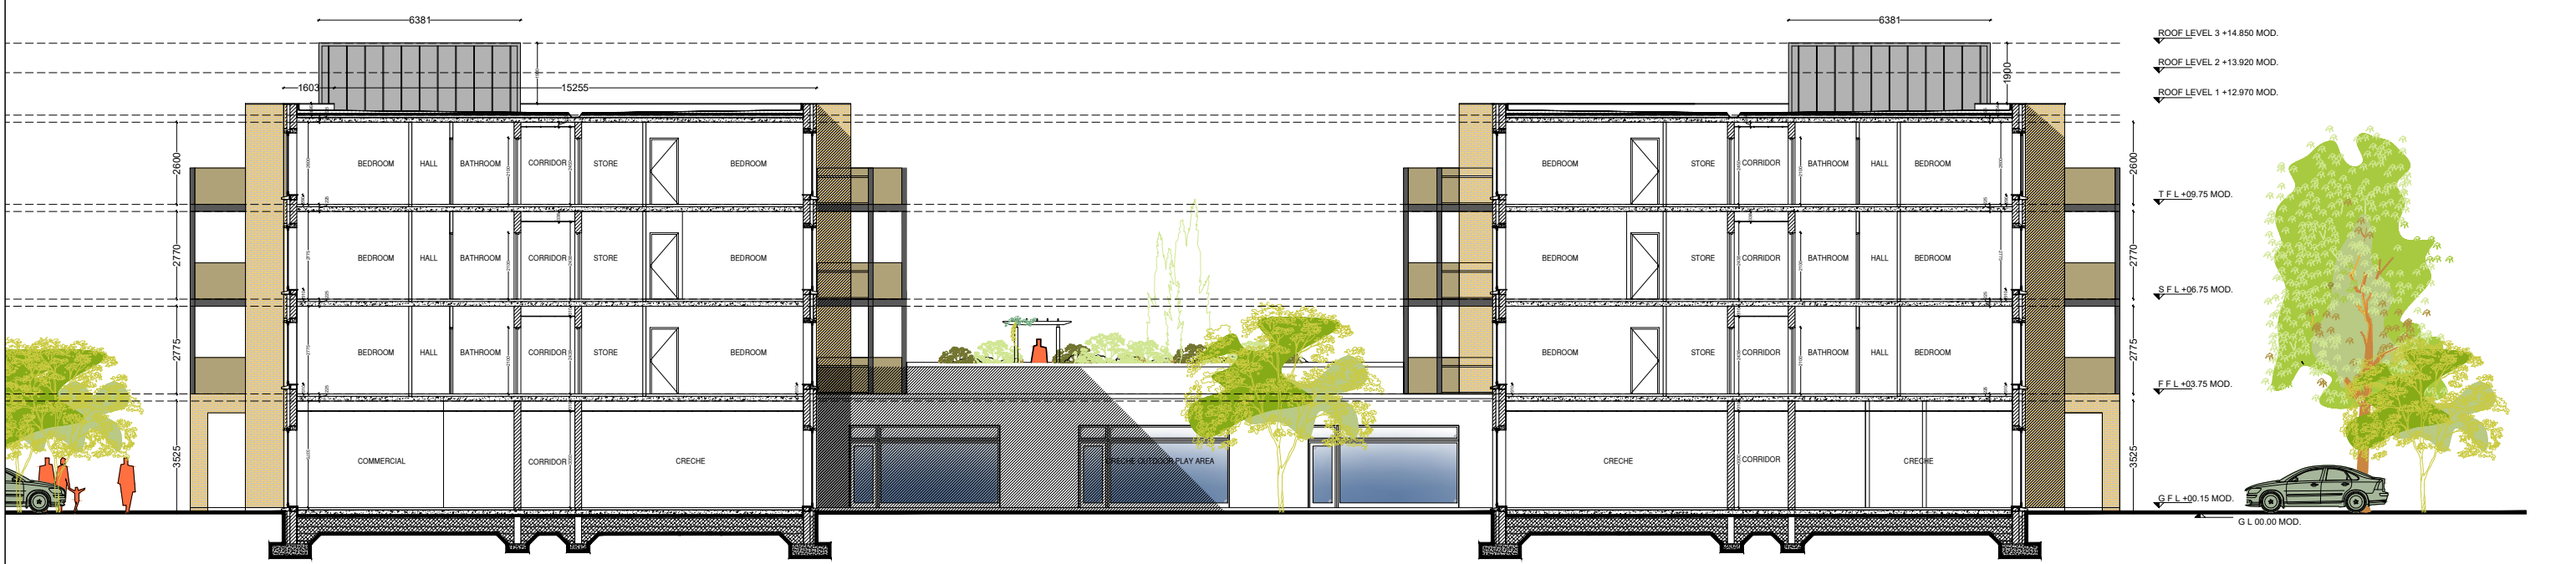

APARTMENT BLOCK - 'NEIGHBOURHOOD CENTRE'
 TYPICAL SECTION LOOKING NORTH
 SCALE 1:100

- NOTES:
1. FOR INDIVIDUAL UNIT FLOOR LEVELS PLEASE REFER TO ENGINEERING SITE LAYOUT
 2. FOR INDIVIDUAL UNIT NORTH POINT ORIENTATION PLEASE REFER TO SITE LAYOUT MAP
 3. APPLIED BRICK FINISH IS DEPENDENT ON AVAILABILITY AND SITE LOCATION
 4. ALL DIMENSIONS ARE IN mm
 5. PLANNING DRAWING ONLY
 6. DO NOT SCALE FROM DRAWINGS

PLANNING

Gittens Murray Architects Ltd

JOB
 WATERROCK HOUSING,
 MIDDLETON, CO. CORK

CLIENT
 HAVEN FALLS LTD.

TITLE
 PROPOSED NEIGHBOURHOOD CENTRE
 TYPICAL SECTION

DATE 07.10.2022 SCALE 1:100 @ A1, 1:200 @ A3
 DRN SH CHECKED MG

GMA
 ARCHITECTS
 INTERIOR DESIGNERS
 5 William St.
 Kilkenny.

JOB NUMBER 20033-LRD-A-NC-204
 DRWG NUMBER REVISION

TEL: (056) 77 53933
 FAX: (056) 77 53909
 email: info@gmarch.net

DETAIL NUMBER
 LOCATION SHEET
 DETAIL SCALE