


DO NOT SCALE FROM THIS DRAWING. USE FIGURED DIMENSIONS IN ALL CASES.  
 VERIFY DIMENSIONS ON SITE AND REPORT ANY DISCREPANCIES TO THE ARCHITECTS IMMEDIATELY.  
 THIS DRAWING TO BE READ IN CONJUNCTION WITH THE ARCHITECTS SPECIFICATION.  
 THIS DRAWING IS COPYRIGHT AND MAY ONLY BE REPRODUCED WITH THE ARCHITECTS PERMISSION.

NOTES

LEGEND: MATERIALS


- ① Knapped Plaster Finish
- ② Selected Buff Brick, English Bond
- ③ Selected Red Brick, English Bond
- ④ Selected Blue/Grey Brick, English Bond
- ⑤ Standing Seam Metal Cladding
- ⑥ Steel Balcony, Handrail and Uprights with Glazed Panels to later detail
- ⑦ Selected Glazing System, (Aluclad or equivalent)
- ⑧ Selected Glazing System & Spandrel Panelling
- ⑨ Obscured / frosted Glazing
- ⑩ Metal Canopy to Main Entrance
- ⑪ Natural Effect Slate, Blue/Black
- ⑫ Treated Larch Cladding, Black
- ⑬ Timber Effect Privacy Screen
- ⑭ Signage ( provided by tenants )

- NOTES:
1. FOR INDIVIDUAL UNIT FLOOR LEVELS PLEASE REFER TO ENGINEERING SITE LAYOUT
  2. FOR INDIVIDUAL UNIT NORTH POINT ORIENTATION PLEASE REFER TO SITE LAYOUT MAP
  3. APPLIED BRICK FINISH IS DEPENDENT ON AVAILABILITY AND SITE LOCATION
  4. ALL DIMENSIONS ARE IN mm
  5. PLANNING DRAWING ONLY
  6. DO NOT SCALE FROM DRAWINGS

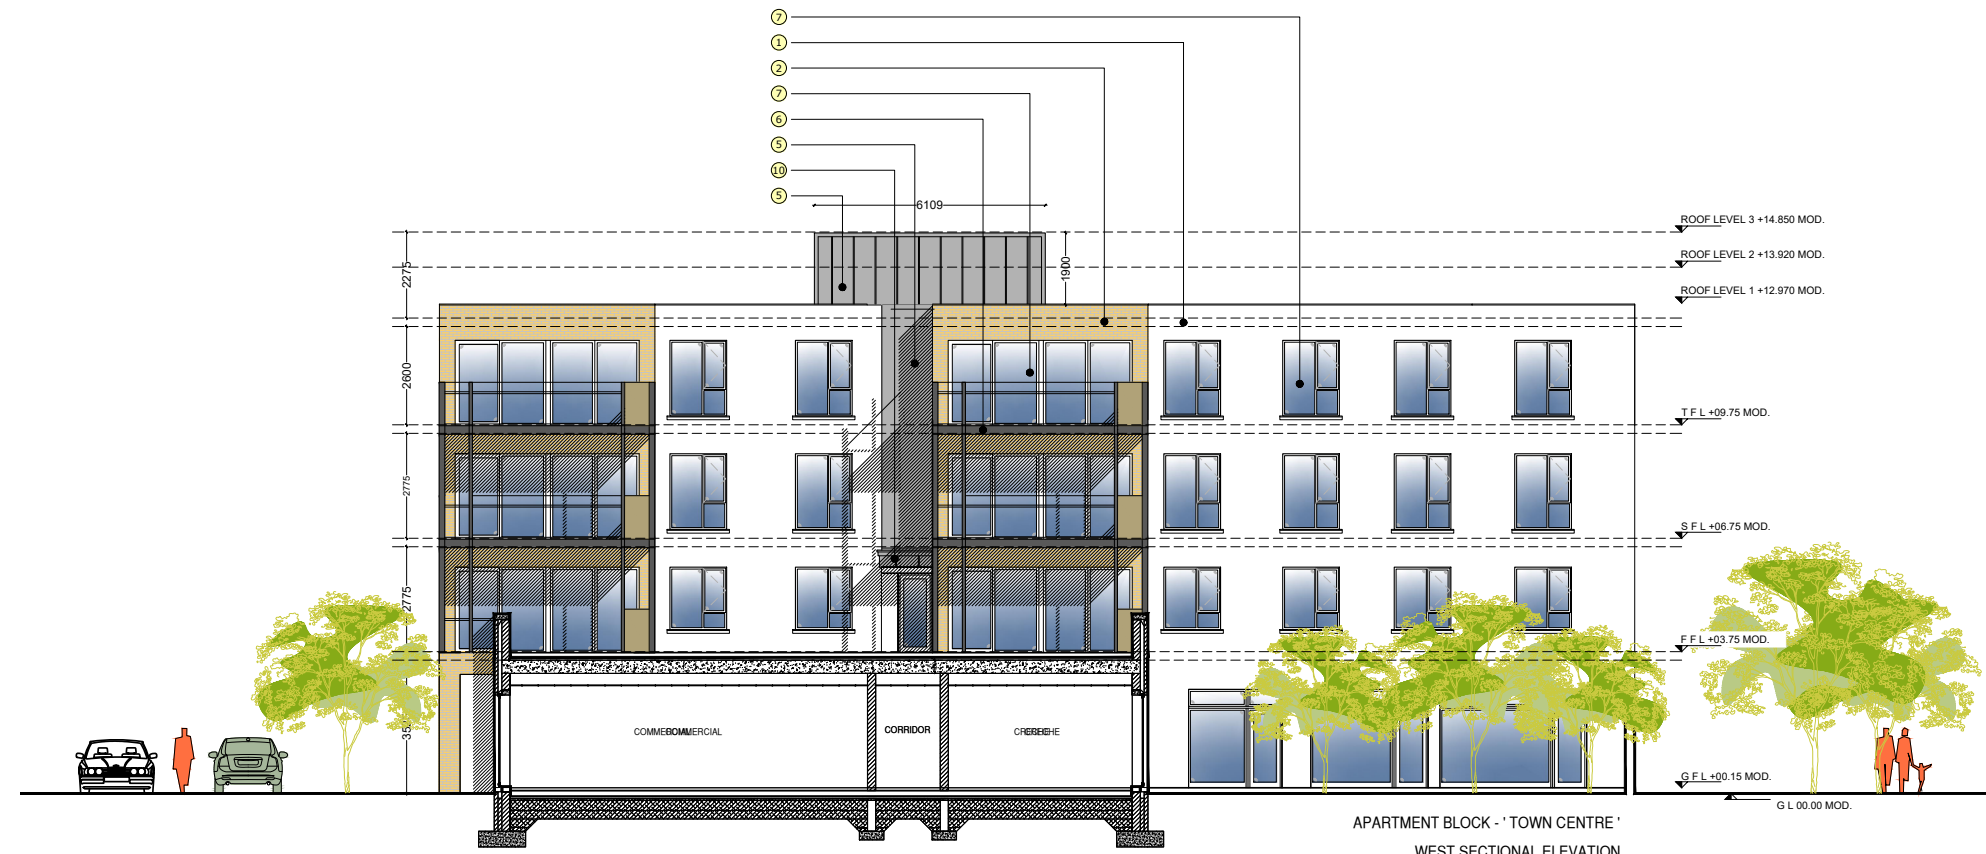

APARTMENT BLOCK - ' TOWN CENTRE '  
 EAST SECTIONAL ELEVATION  
 SCALE 1:200 @A3, 1:100@A1

APARTMENT BLOCK - ' TOWN CENTRE '  
 WEST SECTIONAL ELEVATION  
 SCALE 1:200 @A3, 1:100@A1

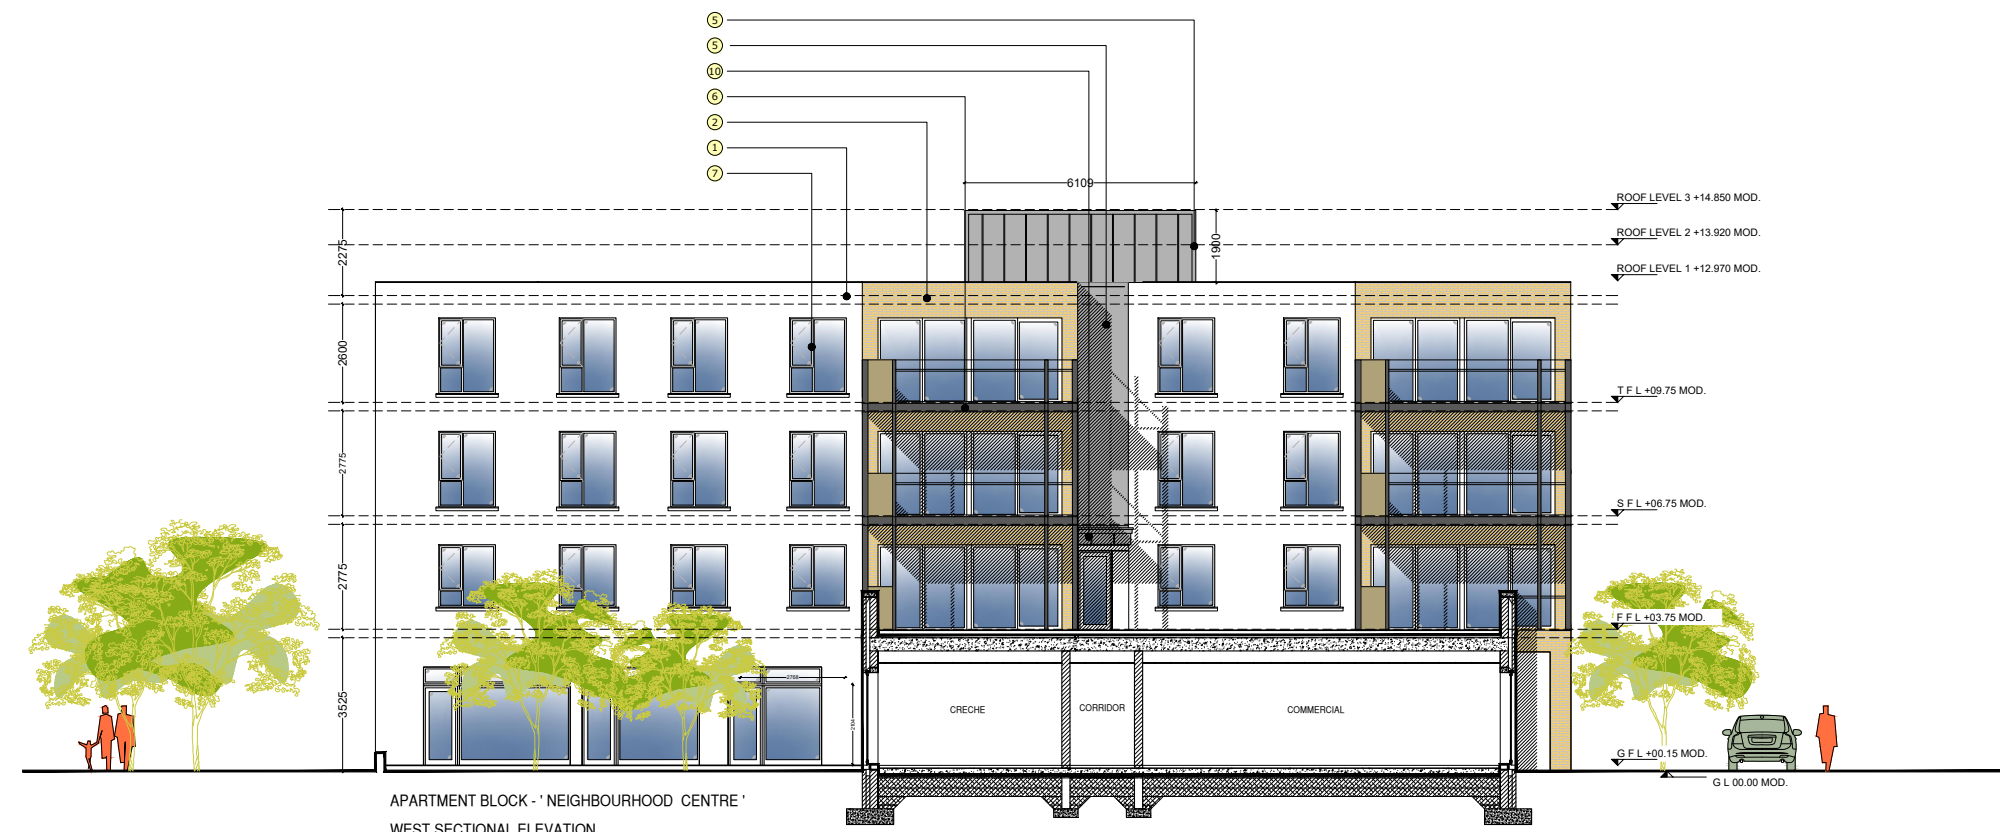

APARTMENT BLOCK - ' NEIGHBOURHOOD CENTRE '  
 WEST SECTIONAL ELEVATION  
 SCALE 1:200 @A3, 1:100@A1

PLANNING

Gittens Murray Architects Ltd

JOB WATERROCK HOUSING, MIDLETON, CO. CORK	
CLIENT HAVEN FALLS LTD.	
TITLE PROPOSED NEIGHBOURHOOD CENTRE ELEVATIONS SHEET # 3	
DATE 07.10.2022	SCALE 1:100 @A1, 1:200@A3
DRN SH	CHECKED MG

**GMA**  
 ARCHITECTS  
 INTERIOR DESIGNERS  
 5 William St.  
 Kilkenny.

JOB NUMBER	DRWG NUMBER	REVISION
20033-LRD-A-NC-203		

T E L : ( 0 5 6 ) 77 53933  
 F A X : ( 0 5 6 ) 77 53909  
 email: info@gmarch.net

DETAIL NUMBER  
 LOCATION SHEET  
 DETAIL SHEET  
 DETAIL NAME  
 DETAIL SCALE