



Hor Scale 500
Ver Scale 100
Datum (m) 10.000

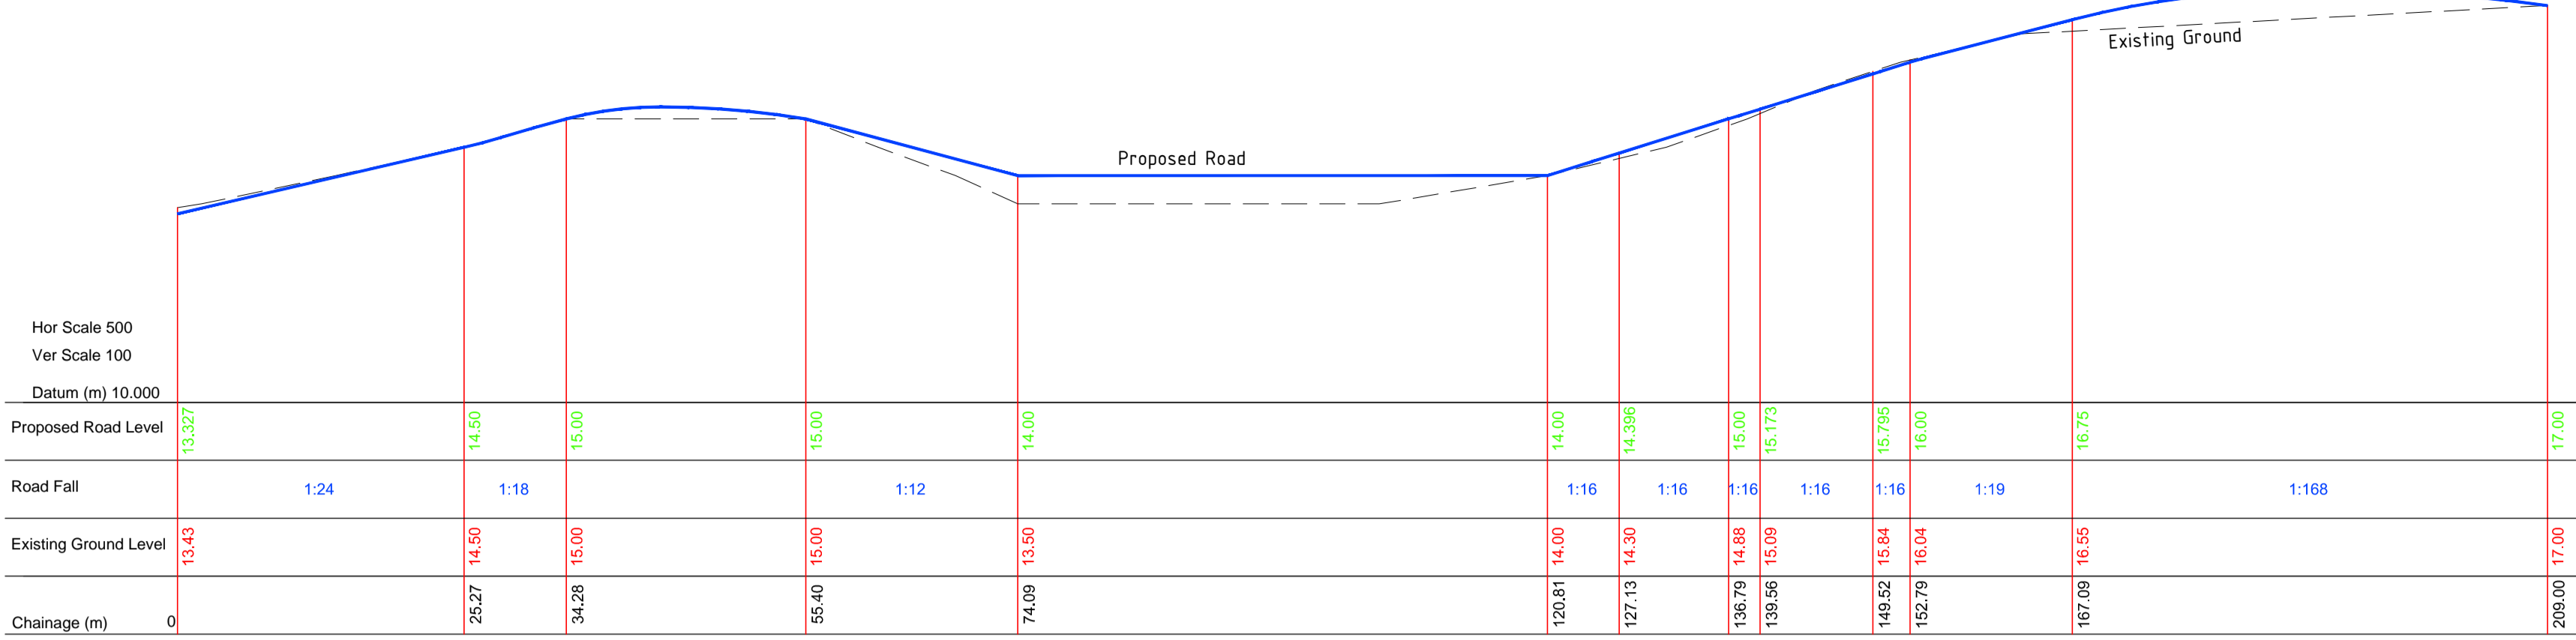


Central Road Spine
Scale: V-1:500 H-1:100

Hor Scale 500
Ver Scale 100
Datum (m) 10.000

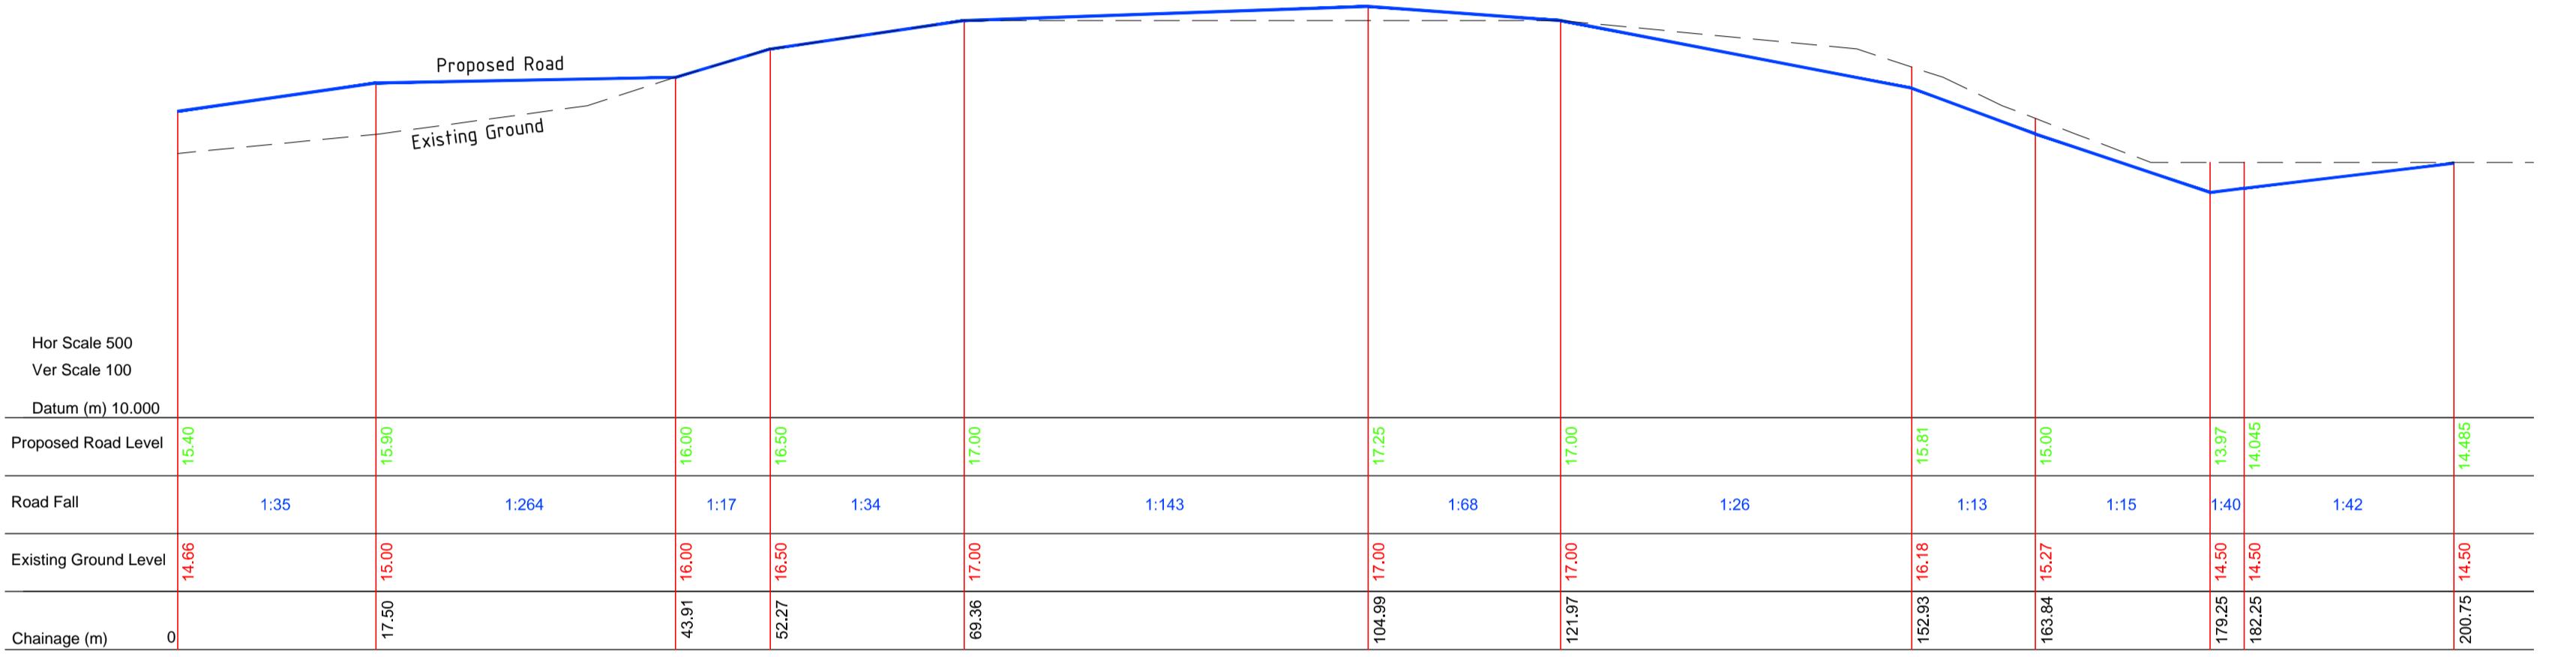


Road 5 - 3 - 2
Scale: V-1:500 H-1:100

Hor Scale 500
Ver Scale 100
Datum (m) 10.000


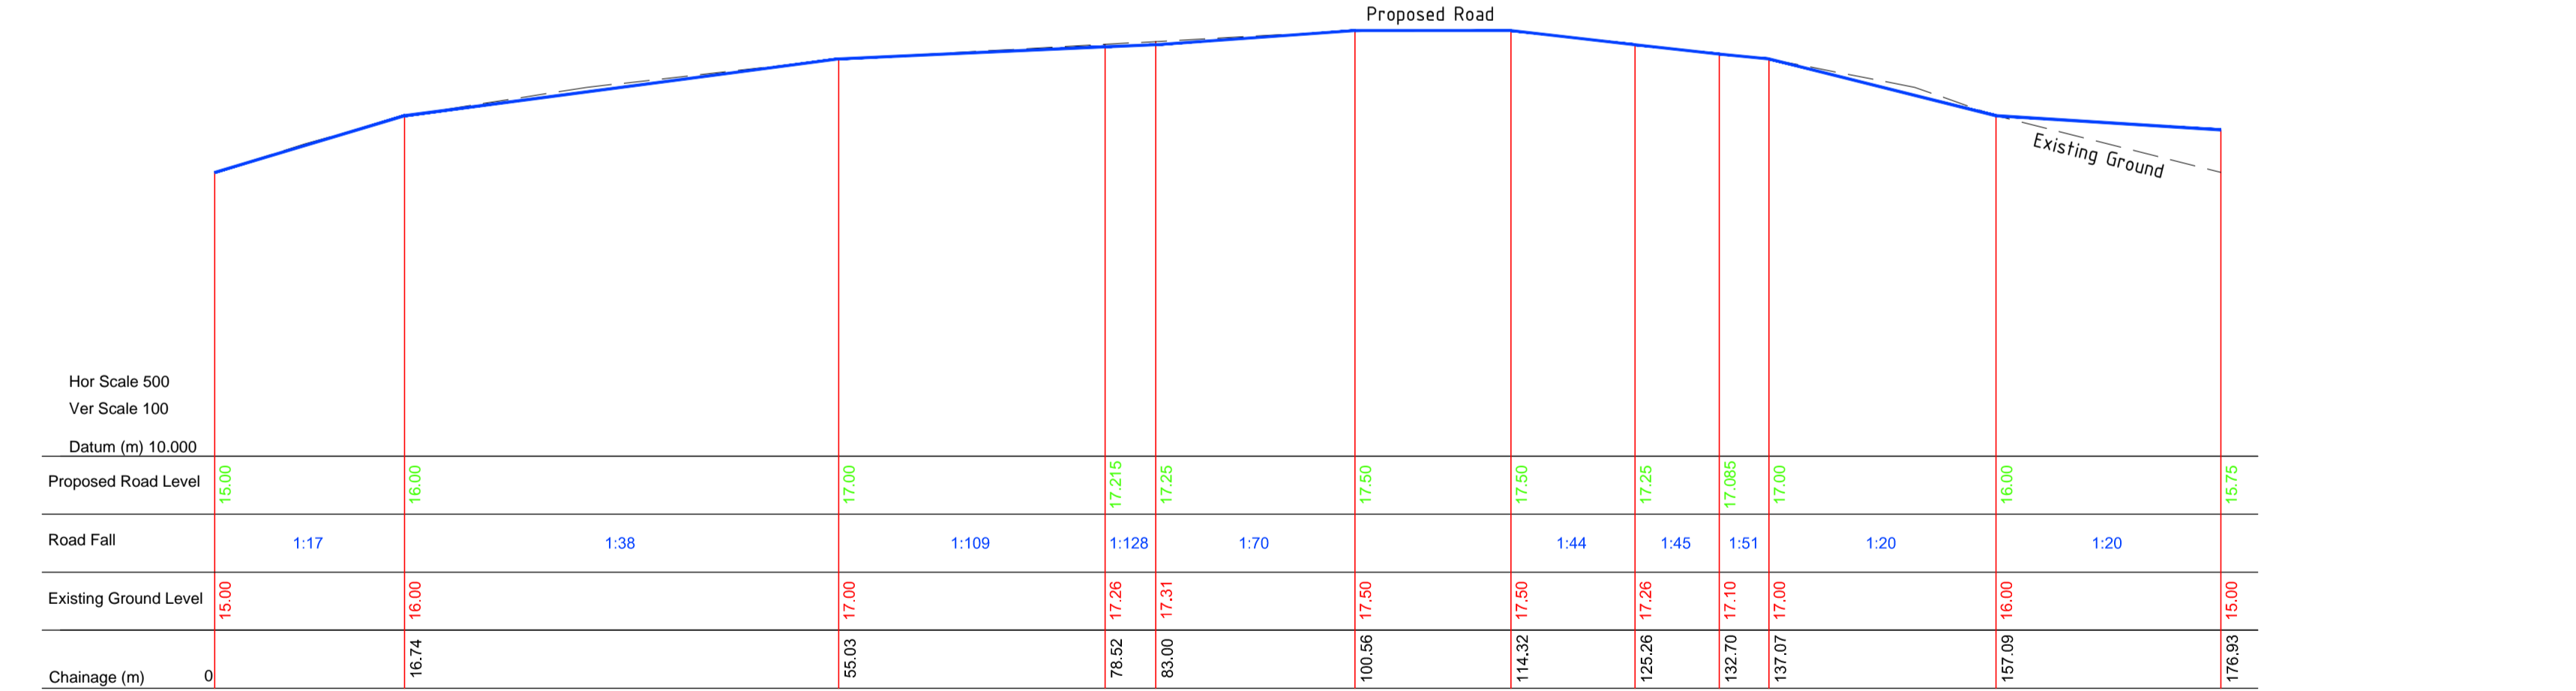


Road 6 - 3 - 4
Scale: V-1:500 H-1:100


Hor Scale 500
Ver Scale 100
Datum (m) 10.000

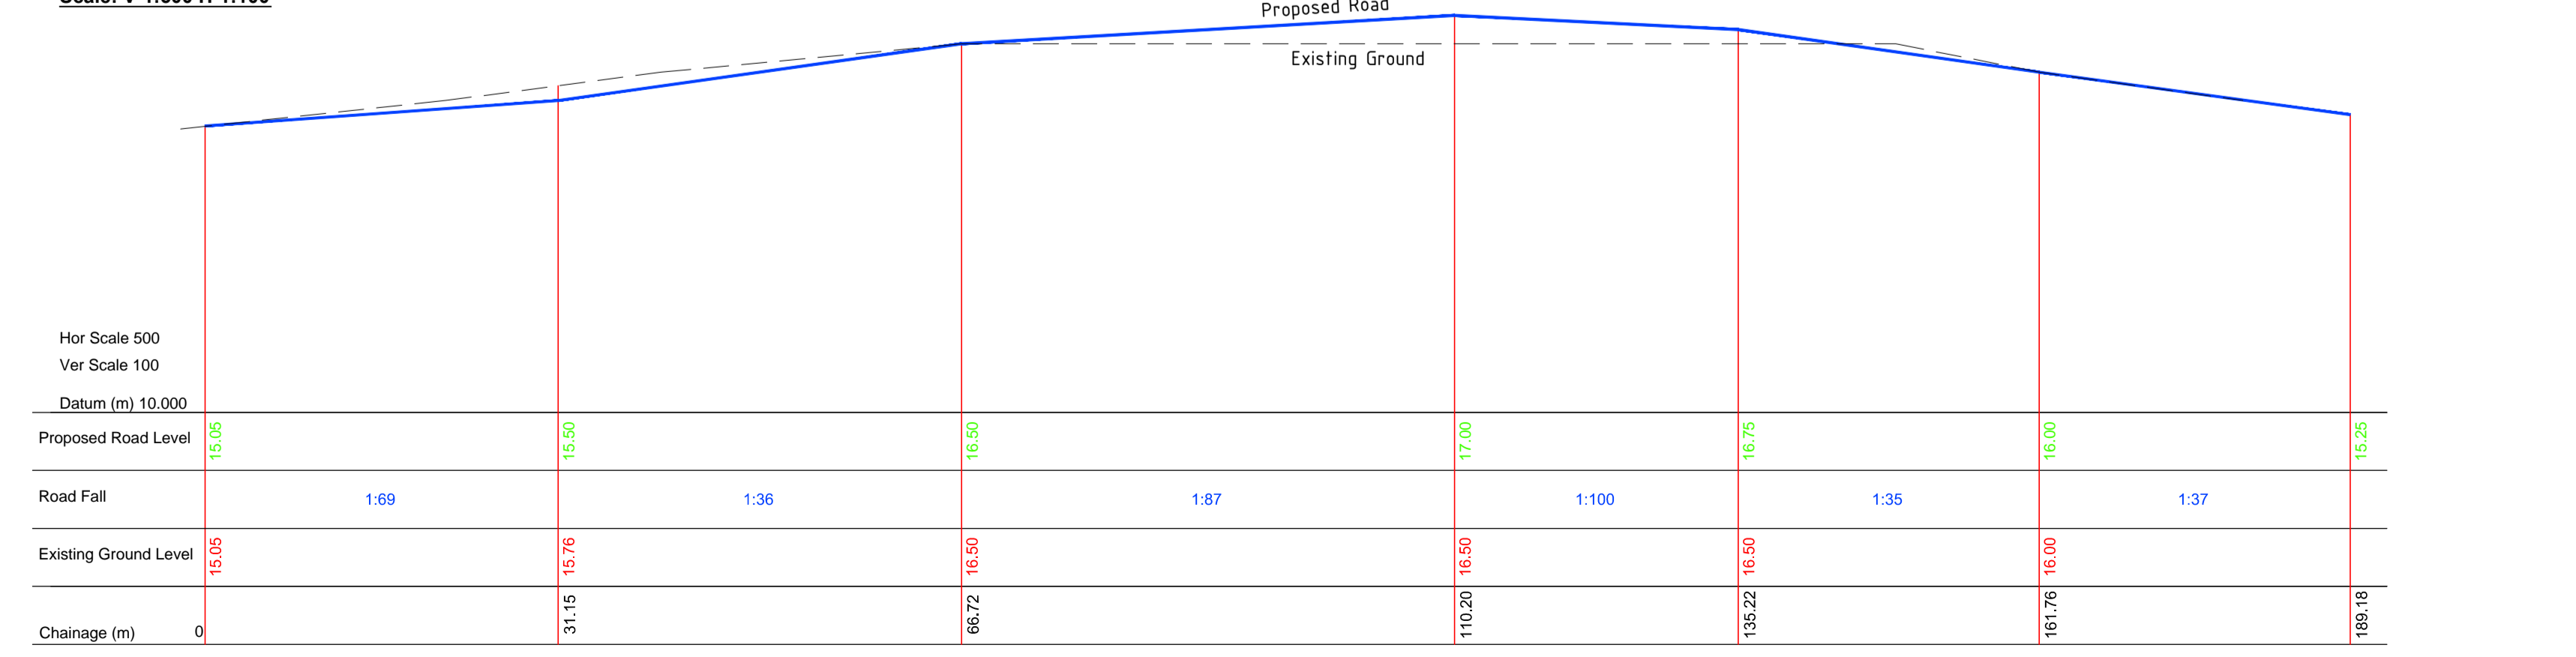

Road 9 - 8
Scale: V-1:500 H-1:100

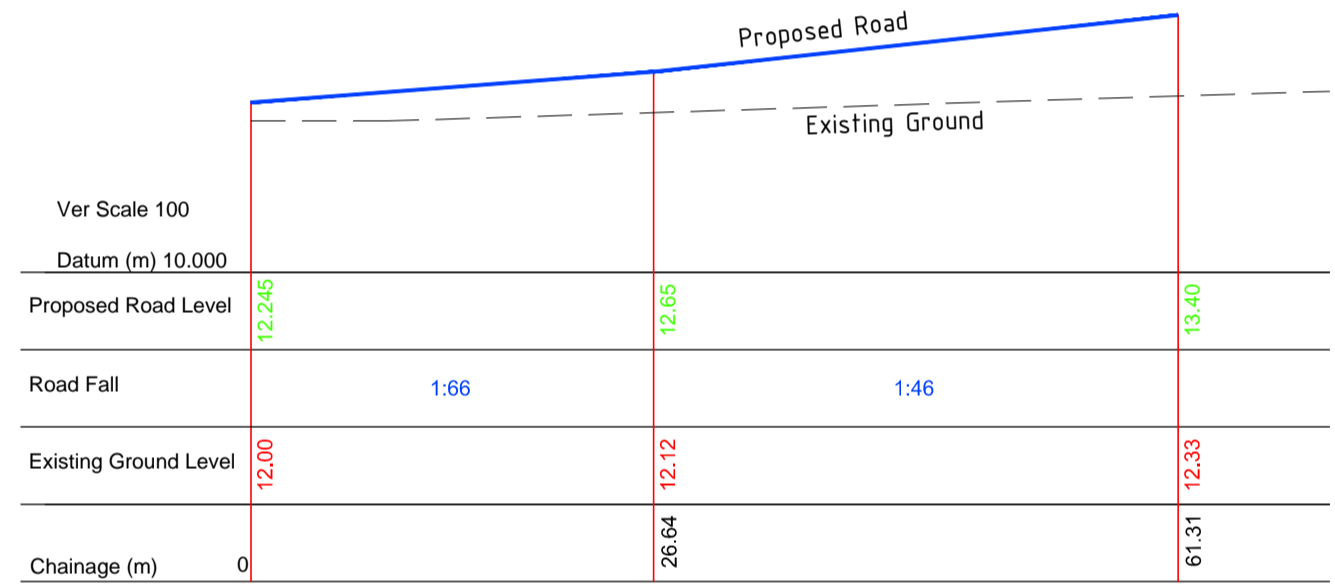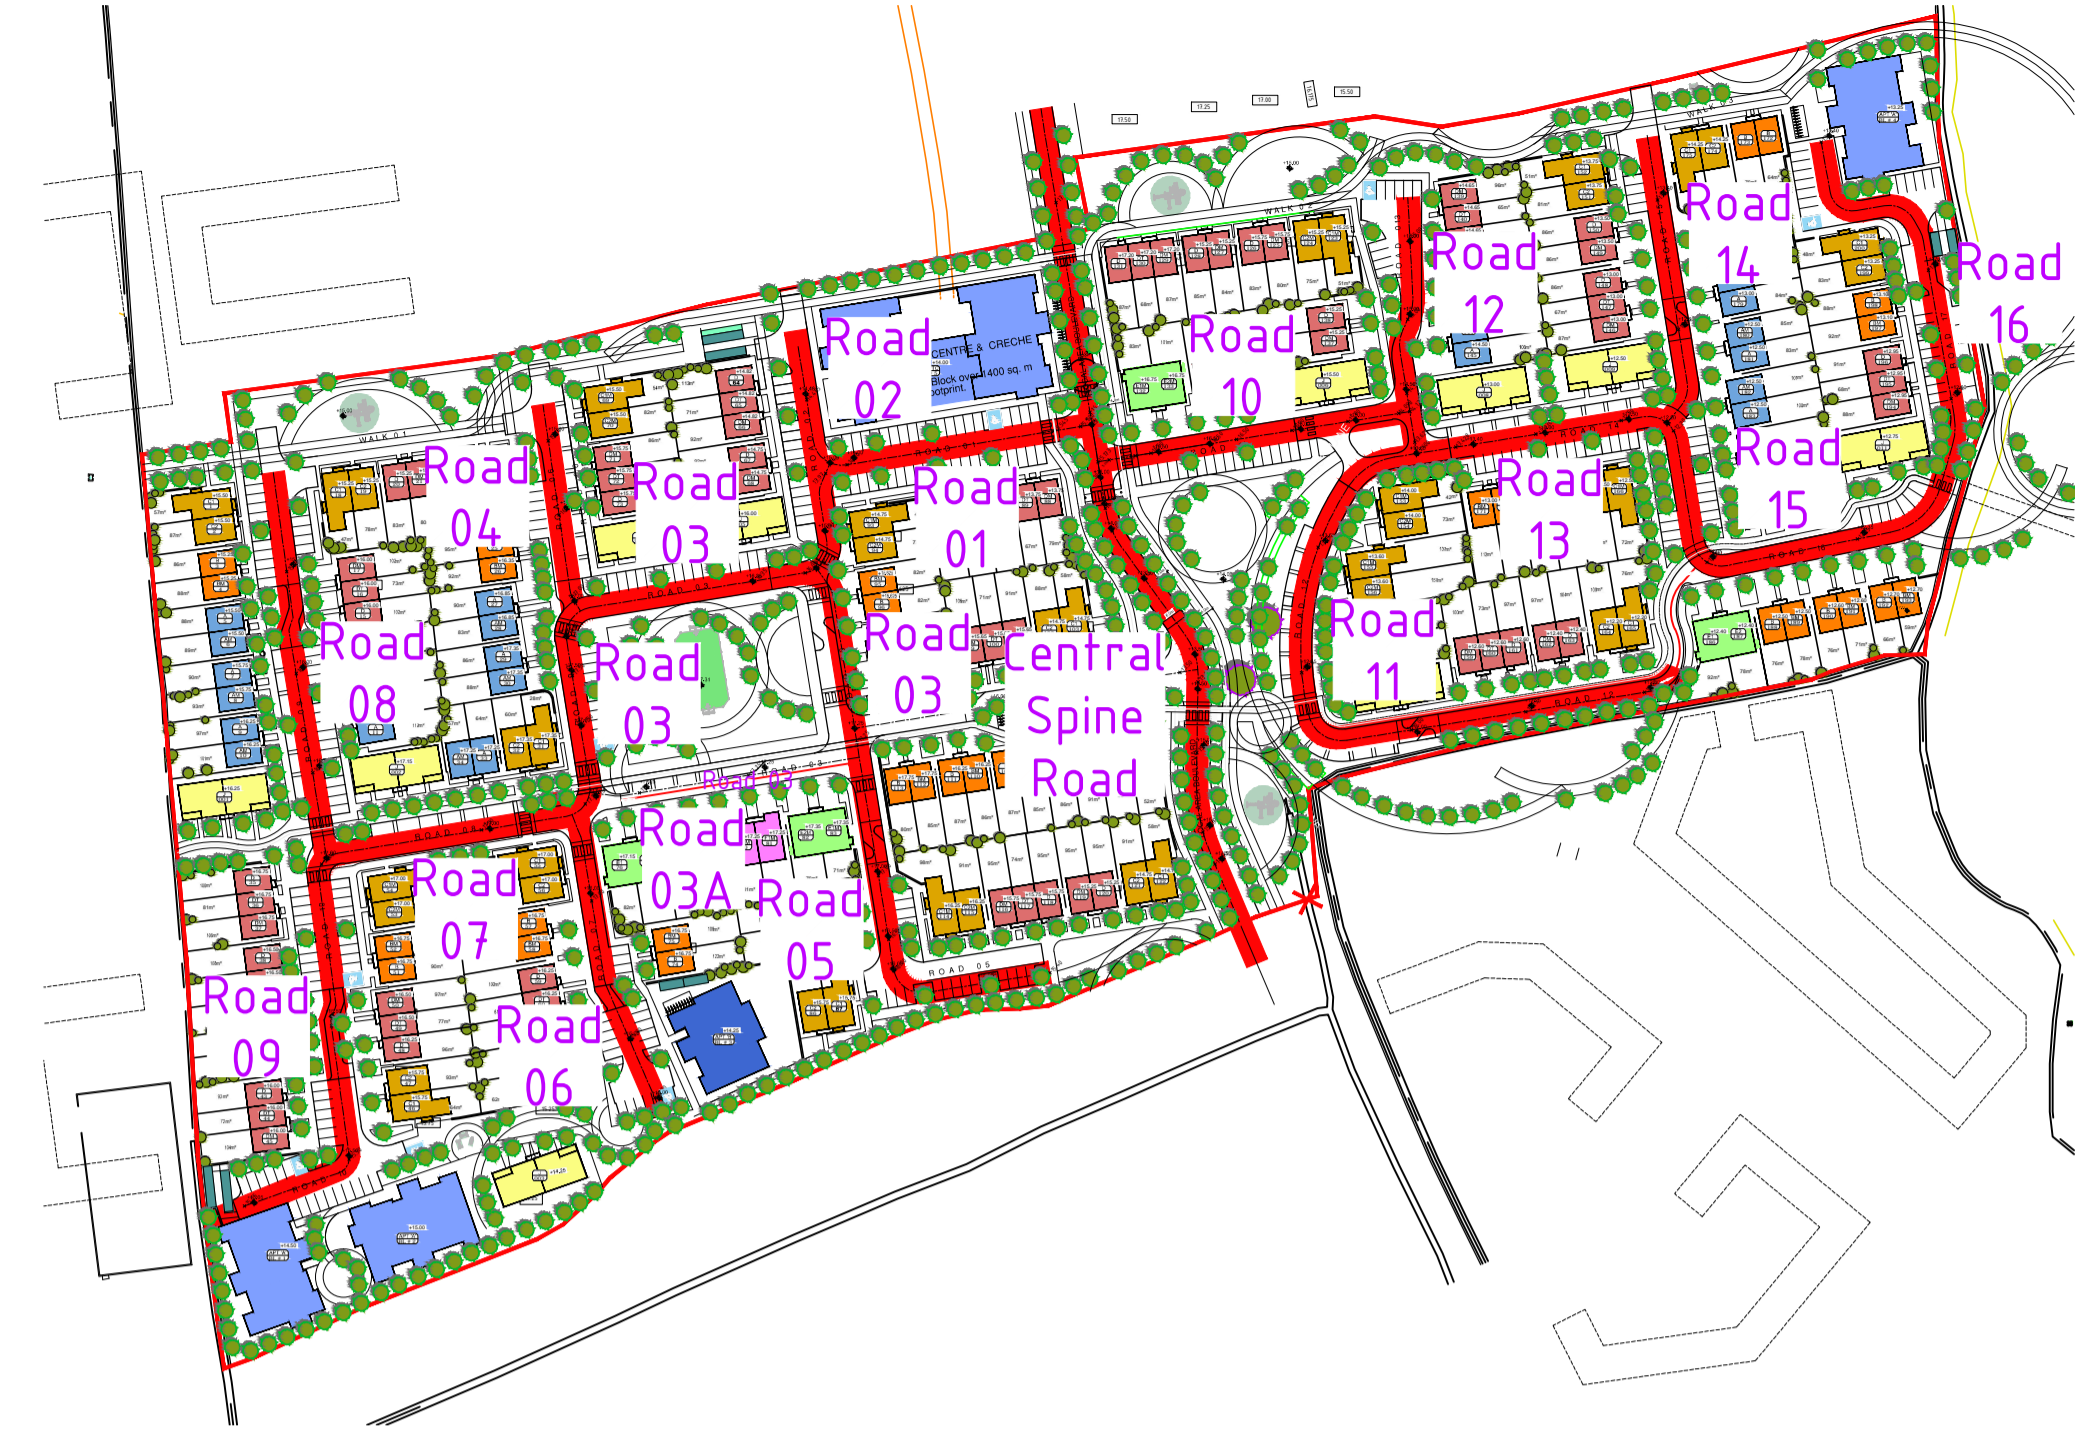

Road 14
Scale: V-1:500 H-1:100

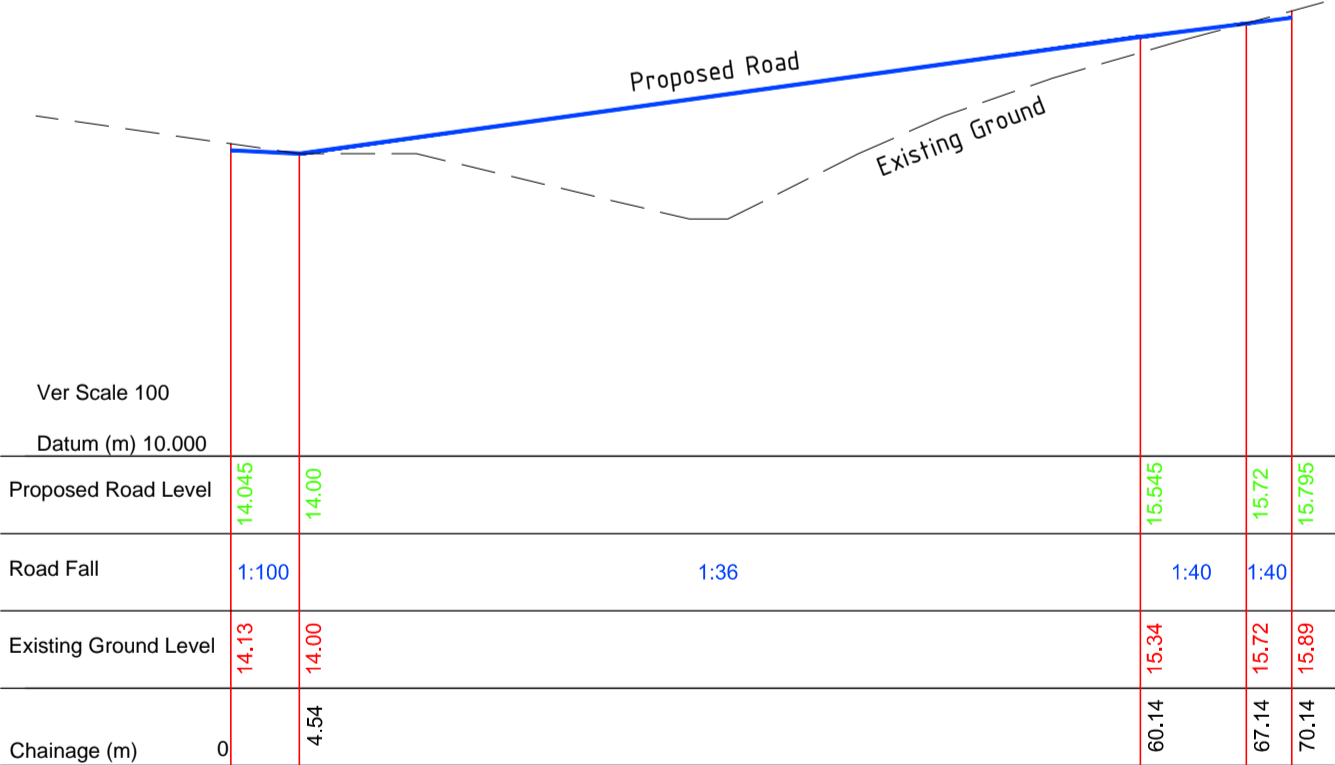

Road 01
Scale: V-1:500 H-1:100

THIS DRAWING IS COPYRIGHT © 2015 O'Shea Leader Consulting Engineers Ltd. All rights reserved. No part of this drawing may be reproduced, stored in a retrieval system, or transmitted in any form or by any means, electronic, mechanical, photocopying, recording, or by any information storage and retrieval system, without the prior written permission of O'Shea Leader Consulting Engineers Ltd. The user of this drawing is deemed to have accepted the responsibility for its use and is not to be held liable for any errors or omissions. The user is advised to check the drawing against the original design documents and to ensure that all relevant regulations and codes of practice are followed. The user is also advised to ensure that the drawing is used for the purpose intended and that it is not used for any other purpose without the prior written permission of O'Shea Leader Consulting Engineers Ltd.

REVISION	DATE	BY	DETAILS
A	05/22	AOK	Issued for Planning

Drawn By: AOK
Approved By: EK
Date: May 22
Project: Planning
Scale: As Shown
Sheet: 21059 - GA - 510
No. of Sheets: 510
Title: Longitudinal Road Sections (1 of 2)
Location: Residential Development at Watercock, Midleton, Co. Cork
Tel: 021 4297672 e-mail: info@osl.ie

O'Shea Leader Consulting Engineers Ltd
38 Eastgate Drive, Little Island, Co. Cork

OSL