



Longitudinal Section S11-0 - S10-4
Scale: V-1:500 H-1:100




Longitudinal Section S8-0 - S8-2
Scale: V-1:500 H-1:100

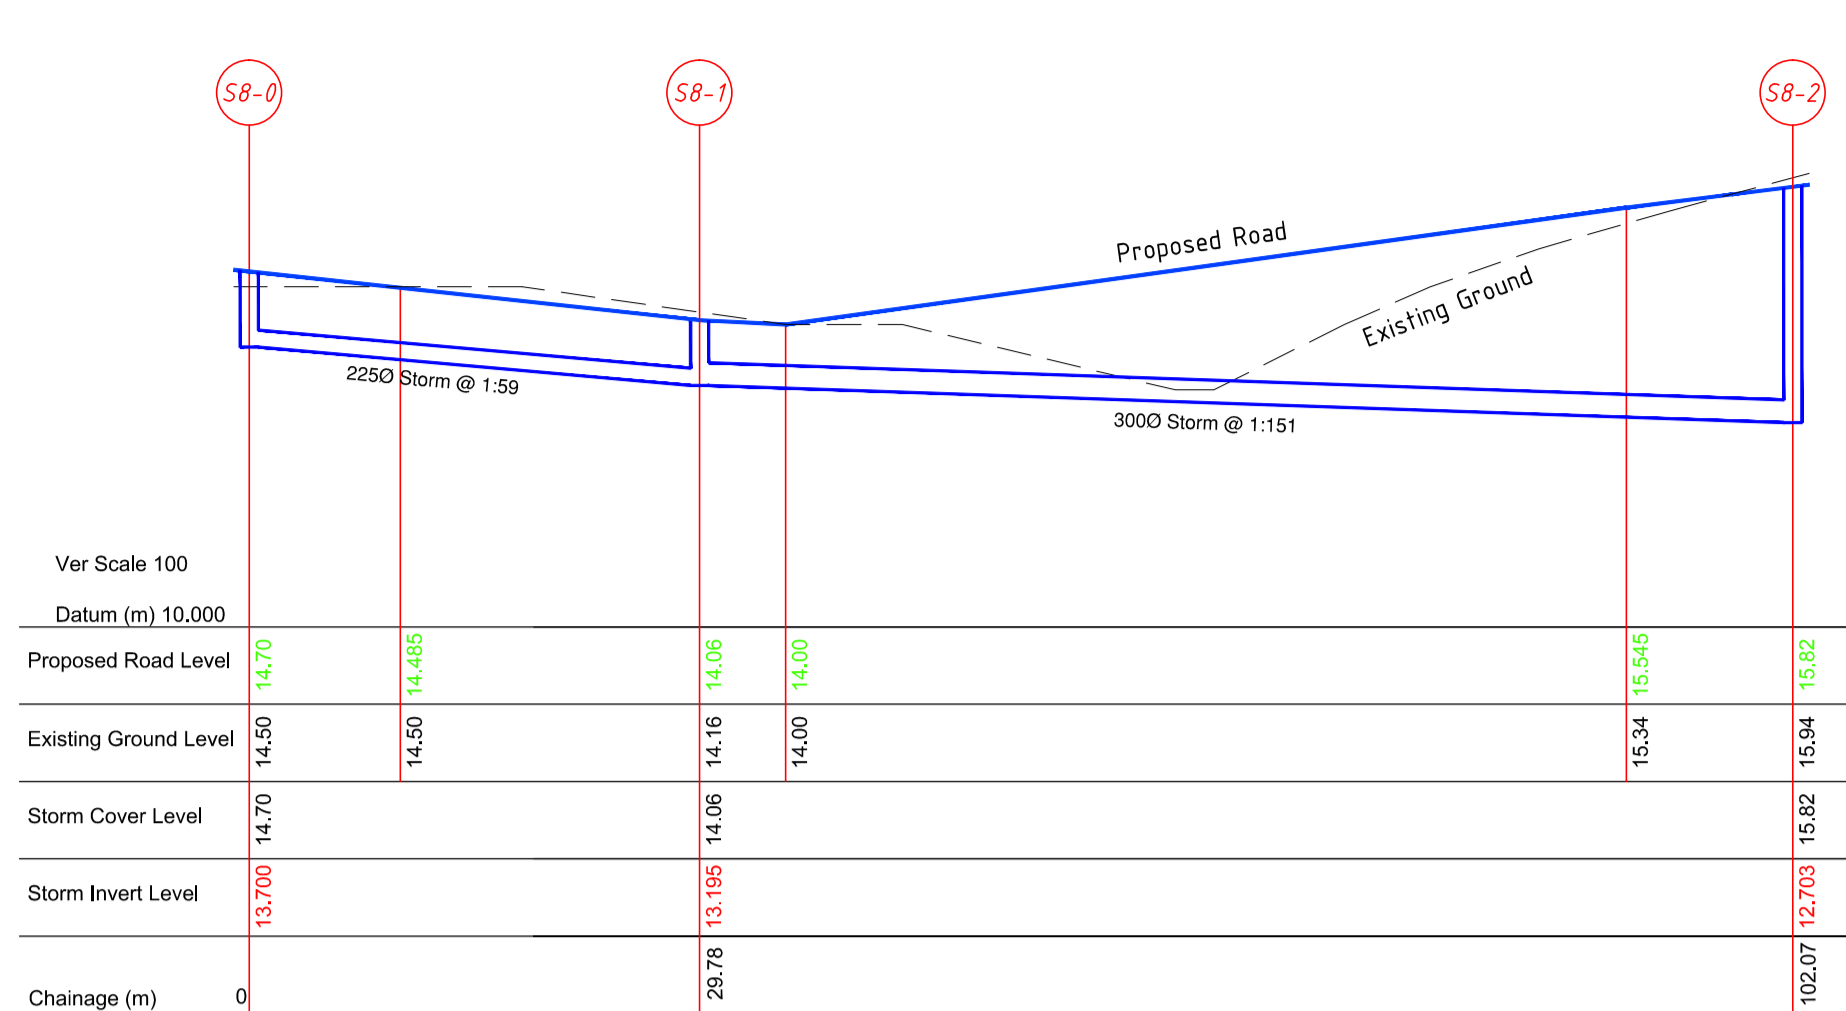


Longitudinal Section S2-0 - S1-4
Scale: V-1:500 H-1:100

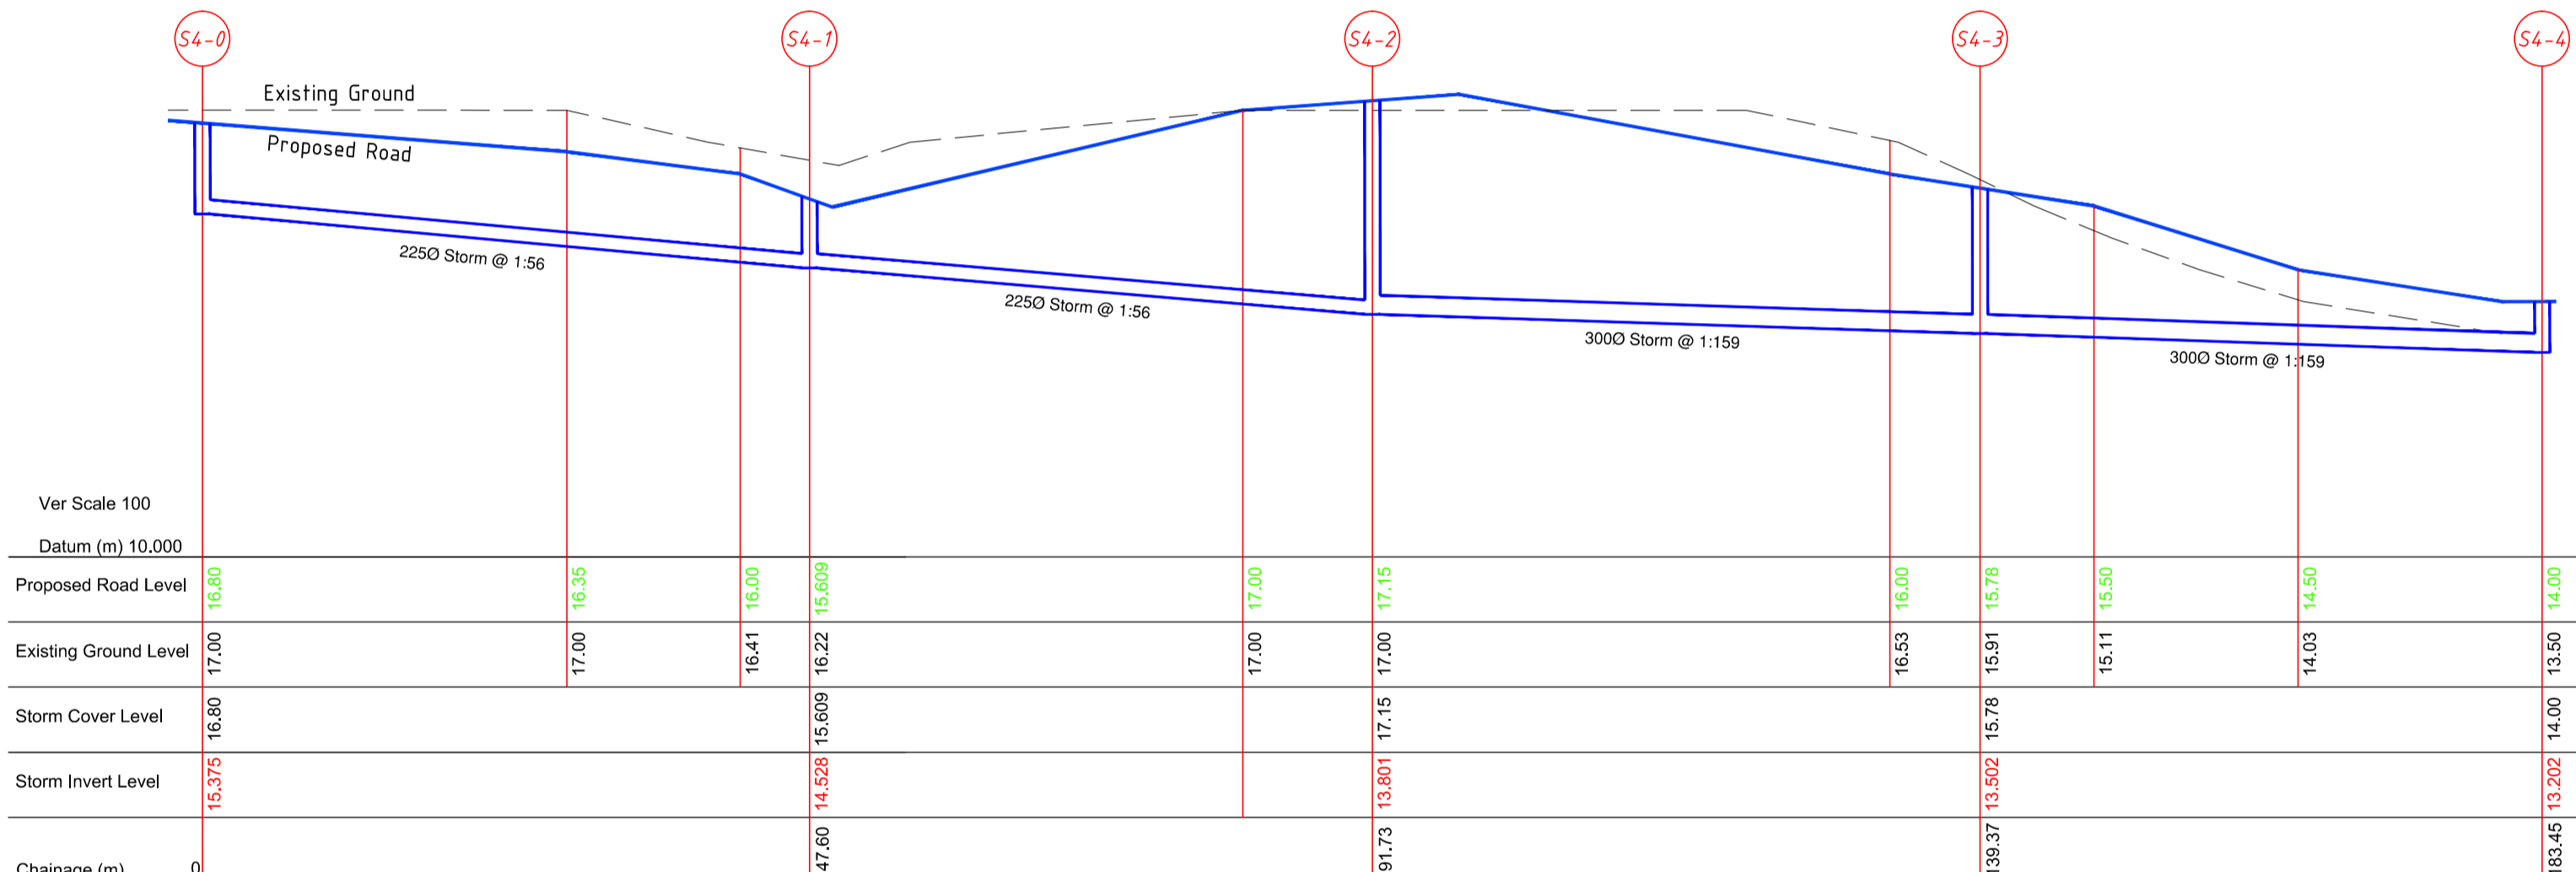


Longitudinal Section S4-0 - S4-4
Scale: V-1:500 H-1:100

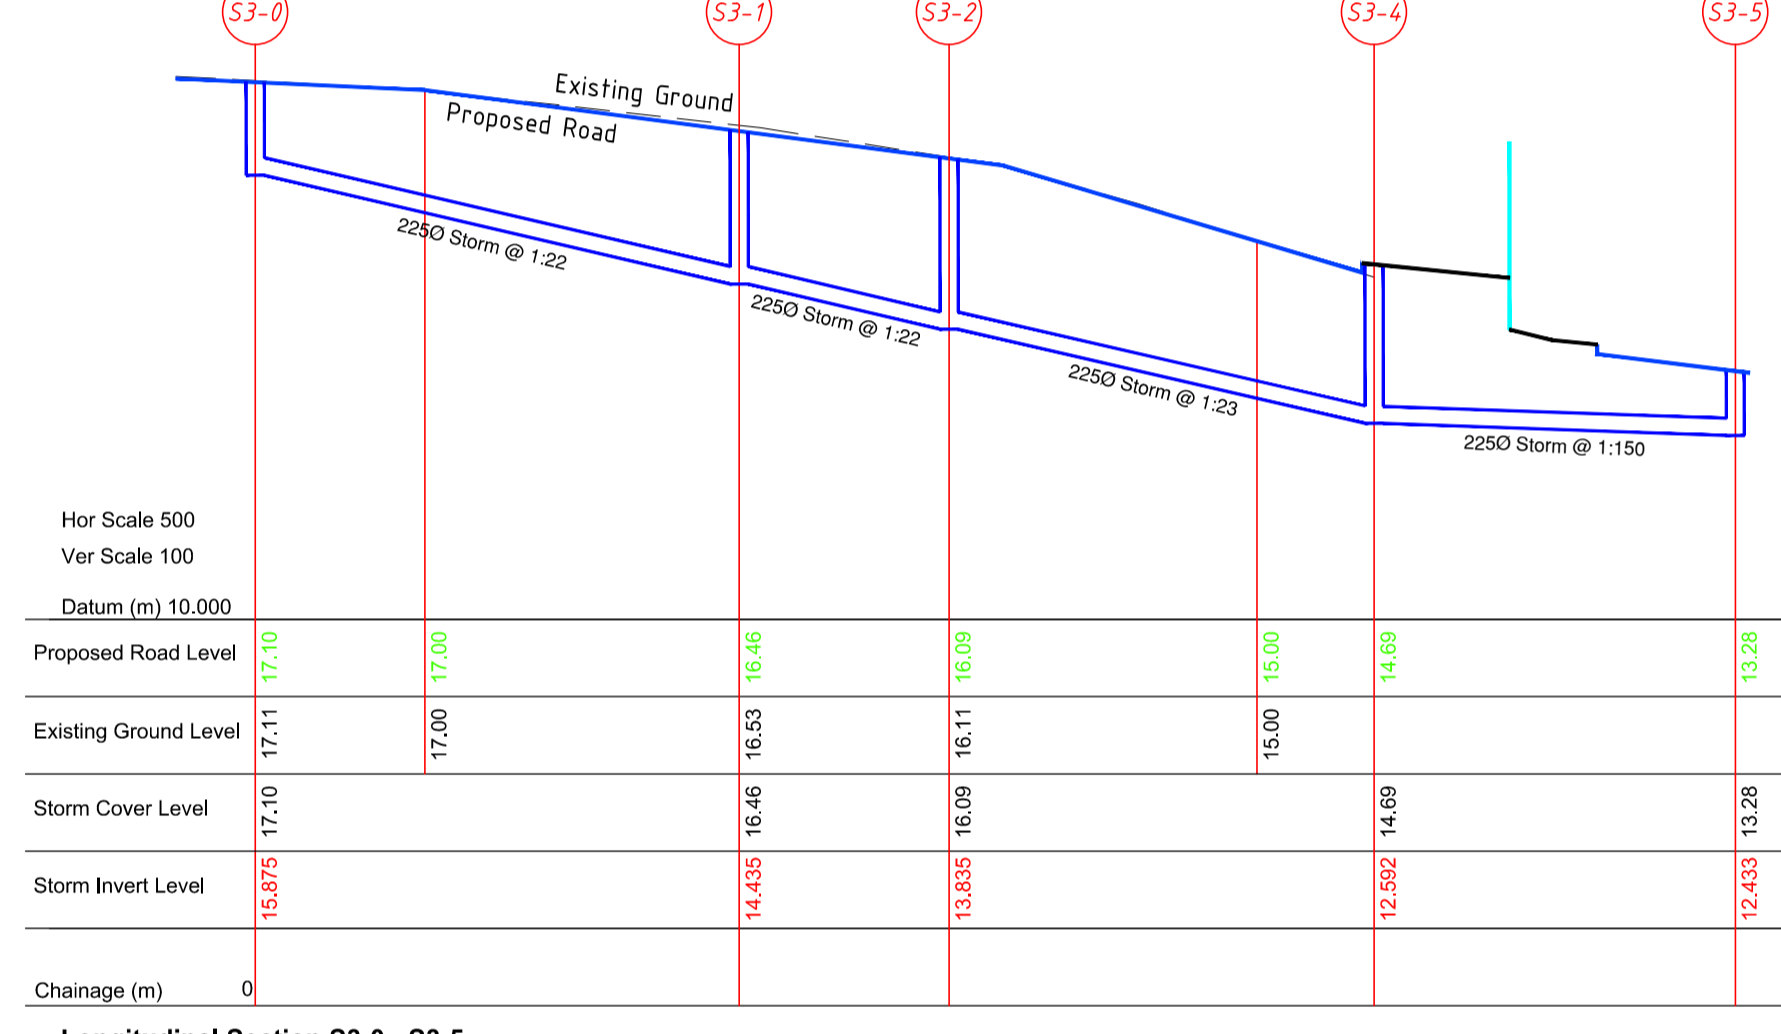


Longitudinal Section S3-0 - S3-5
Scale: V-1:500 H-1:100

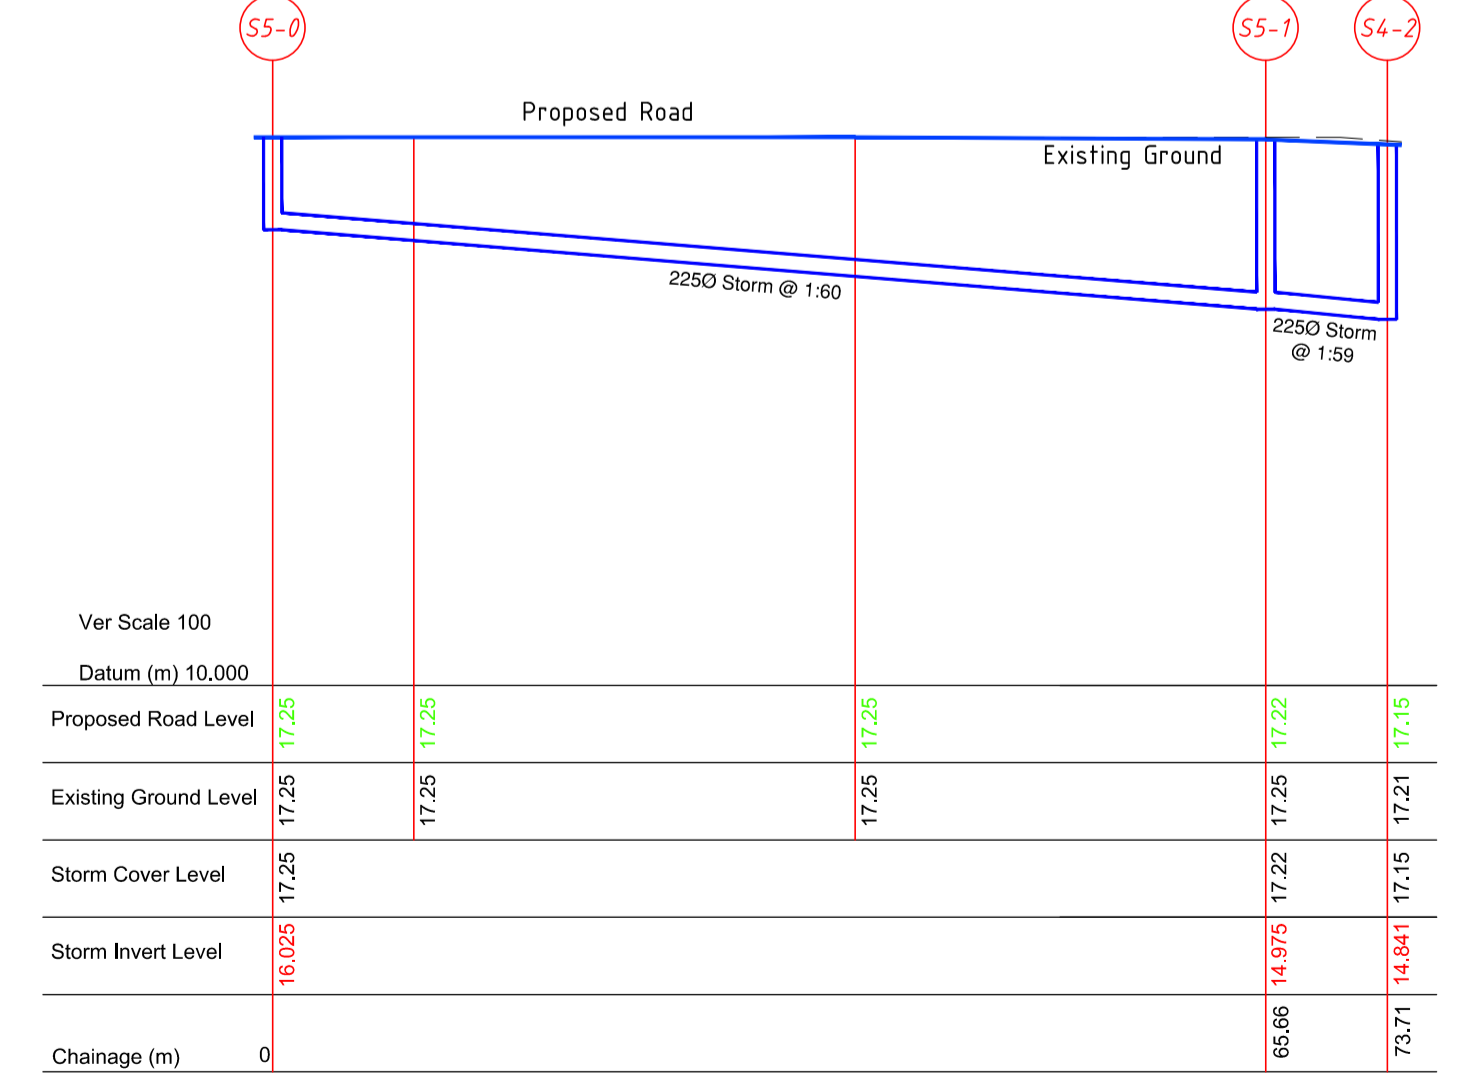

Longitudinal Section S5-0 - S4-2
Scale: V-1:500 H-1:100

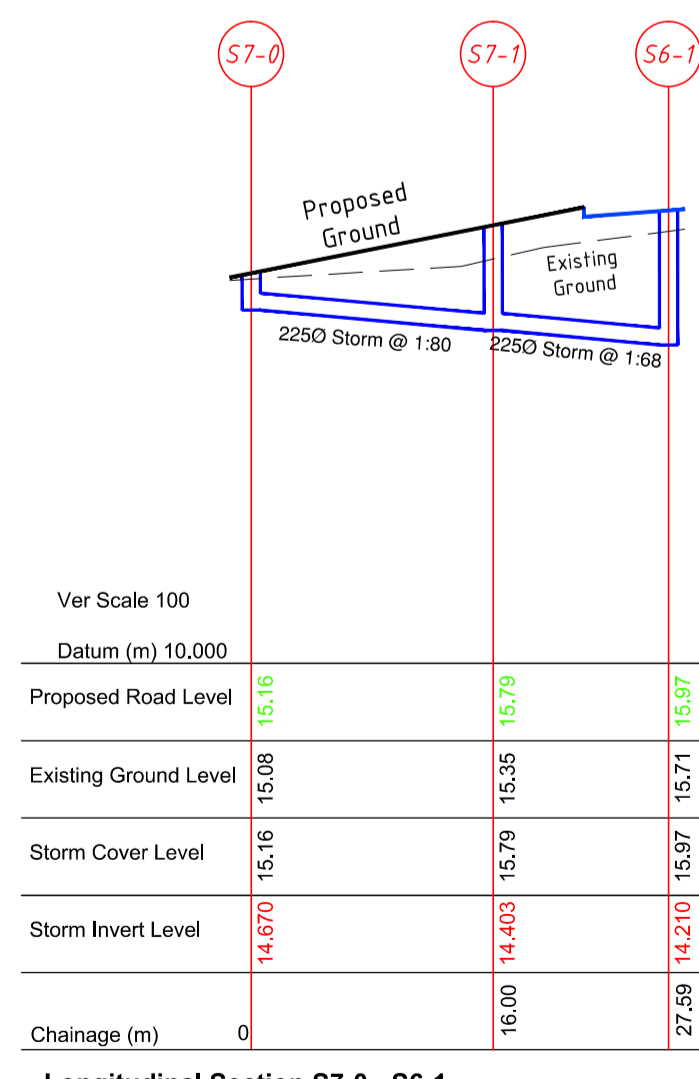

Longitudinal Section S7-0 - S6-1
Scale: V-1:500 H-1:100

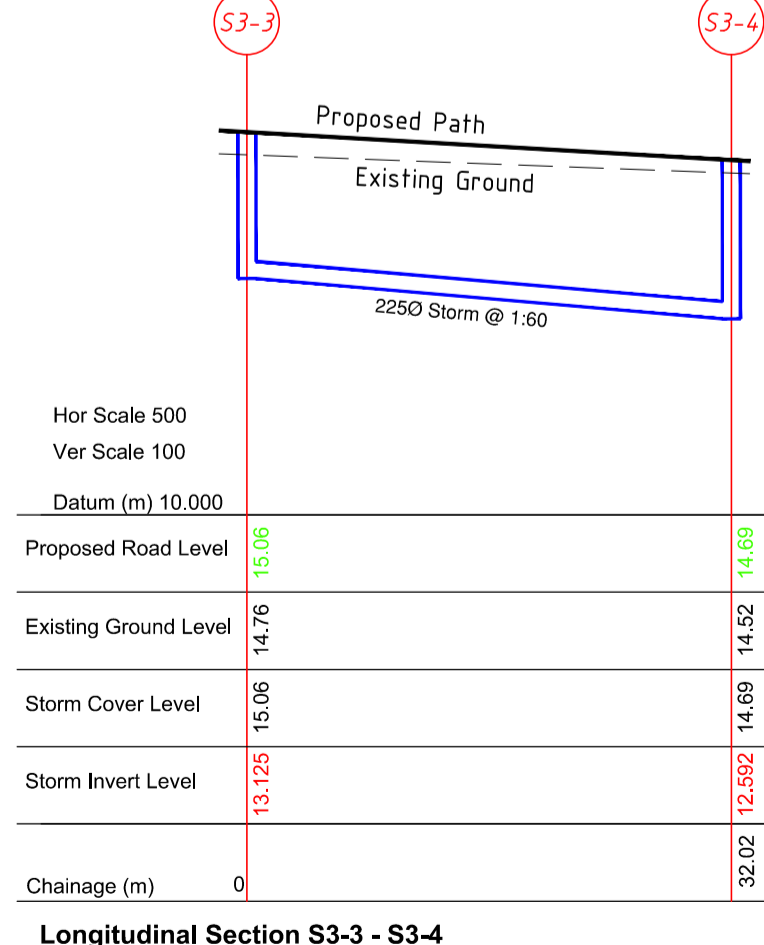

Longitudinal Section S3-3 - S3-4
Scale: V-1:500 H-1:100

REVISION	DATE	BY	DETAILS
A	05/22	AOK	Issued for Planning

THIS DRAWING IS COPYRIGHT © 2012 O'Shea Leader Consulting Engineers Ltd. All rights reserved. No part of this drawing may be reproduced, stored in a retrieval system, or transmitted in any form or by any means, electronic, mechanical, photocopying, recording, or by any information storage and retrieval system, without the prior written permission of O'Shea Leader Consulting Engineers Ltd. This drawing is issued for planning purposes only. It is not to be used for construction or any other purpose without the prior written permission of O'Shea Leader Consulting Engineers Ltd. The client is responsible for ensuring compliance with Building Regulations and Code of Best Practice. 

Drawn By: AOK
Approved By: EK
Date: May 22
Scale: As Shown
Sheet: 21059 - GA - 516
Project: Residential Development at Waterrock, Midleton, Co. Cork
Tel: 021 4297672 e-mail: info@osl.ie

OSL