






Detail shown are taken from Wastewater Infrastructure Standard Details Connections and Developer Services Design and Construction Requirements for Self-Lay Developments July 2020 (Revision 4) Document IW-JCDS-15030-101

THESE STANDARD DETAILS SHOW THE ACCEPTABLE TYPICAL DETAILS AND OUTLINE THE MINIMUM STANDARDS THAT ARE REQUIRED BY IRISH WATER FOR THE PROVISION OF WASTEWATER PIPES AND RELATED INFRASTRUCTURE WHICH ARE TO BE CONNECTED TO THE IRISH WATER NETWORK. THEY SHALL BE USED IN CONJUNCTION WITH THE ASSOCIATED CODE OF PRACTICE FOR WASTEWATER INFRASTRUCTURE AND DESIGN RISK ASSESSMENTS THAT HAVE BEEN DEVELOPED WHICH IDENTIFY THE RISKS THAT DESIGNERS SHALL TAKE INTO ACCOUNT IN THE DETAILED DESIGN OF THE WASTEWATER PIPES AND RELATED INFRASTRUCTURE TO BE CONNECTED TO THE IRISH WATER NETWORK. THE PIPES AND RELATED INFRASTRUCTURE TO BE PUT IN PLACE WITHIN DEVELOPMENTS SHALL COMPLY FULLY WITH THESE STANDARD DETAILS. ULTIMATE RESPONSIBILITY (INCLUDING, BUT NOT LIMITED TO, ANY LOSSES, COSTS, DEMANDS, DAMAGES, ACTIONS, EXPENSES, NEGLIGENCE AND CLAIMS) FOR THE DETAILED DESIGN, CONSTRUCTION AND PROVISION OF SUCH PIPES AND RELATED INFRASTRUCTURE SHALL REST ENTIRELY WITH THE DEVELOPER, HIS/HER DESIGNER(S), CONTRACTOR(S) OR OTHER CONNECTED PARTY. IRISH WATER ASSUMES NO RESPONSIBILITY FOR AND GIVES NO GUARANTEES, UNDERTAKINGS OR WARRANTIES IN RELATION TO THE PIPES AND RELATED INFRASTRUCTURE TO BE PROVIDED IN ACCORDANCE WITH THESE STANDARD DETAILS.

NO PART OF THE STANDARD DETAILS SHALL BE REPRODUCED OR TRANSMITTED IN ANY FORM OR STORED IN ANY RETRIEVAL SYSTEM OF ANY NATURE WITHOUT THE PRIOR WRITTEN PERMISSION OF IRISH WATER AS COPYRIGHT HOLDER, EXCEPT AS AGREED FOR USE.

THESE STANDARD DETAILS SHALL BE USED IN CONJUNCTION WITH CURRENT IRISH WATER CODES OF PRACTICE, WHICH WILL TAKE PRECEDENCE OVER THE STANDARD DETAILS.

THESE STANDARD DETAILS MAY ALSO BE USED FOR THE INSTALLATION OF WASTEWATER INFRASTRUCTURE FOR ASSET DELIVERY WORKS & CAPITAL PROJECT WORKS PROGRAMMES AT THE DISCRETION OF IRISH WATER.

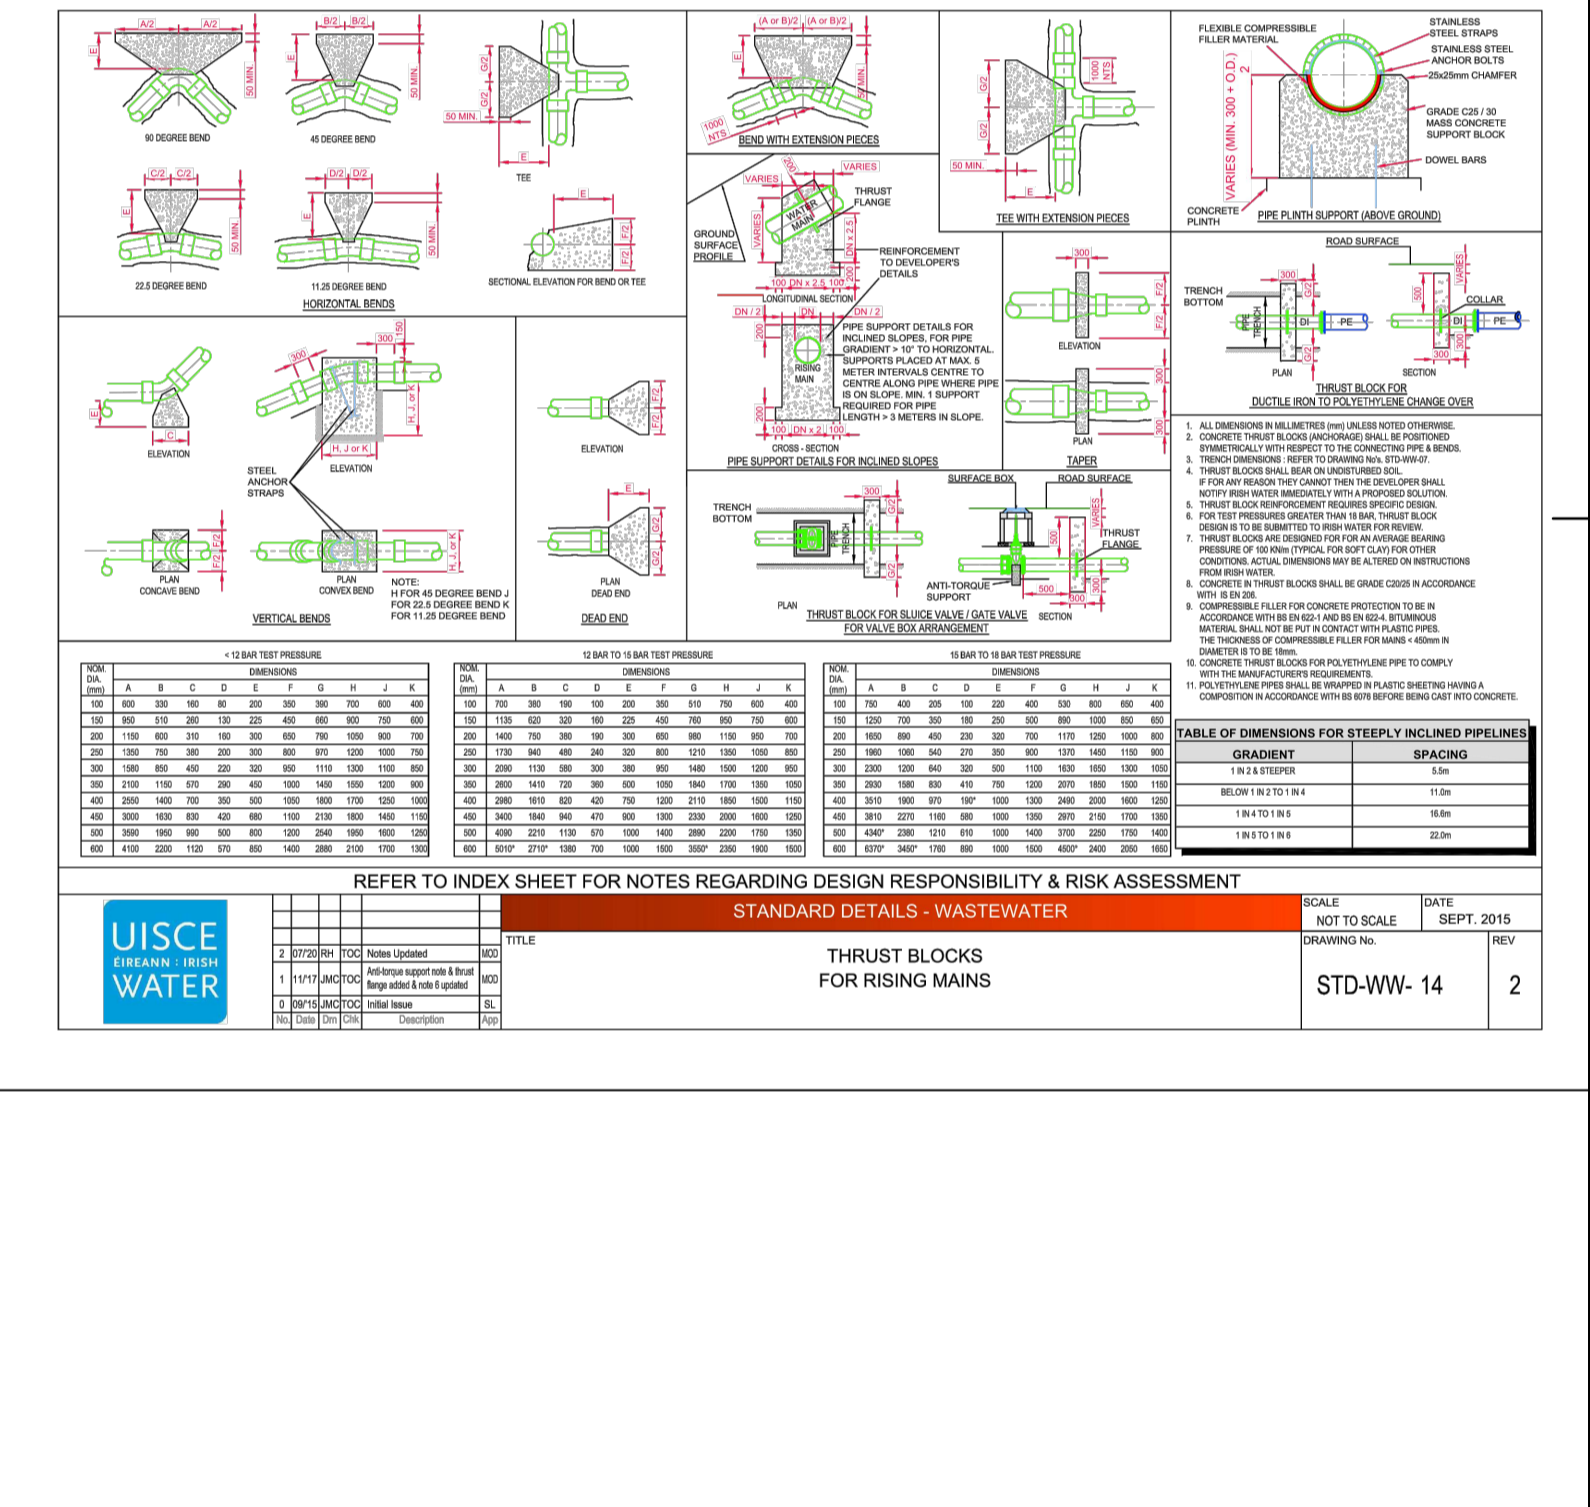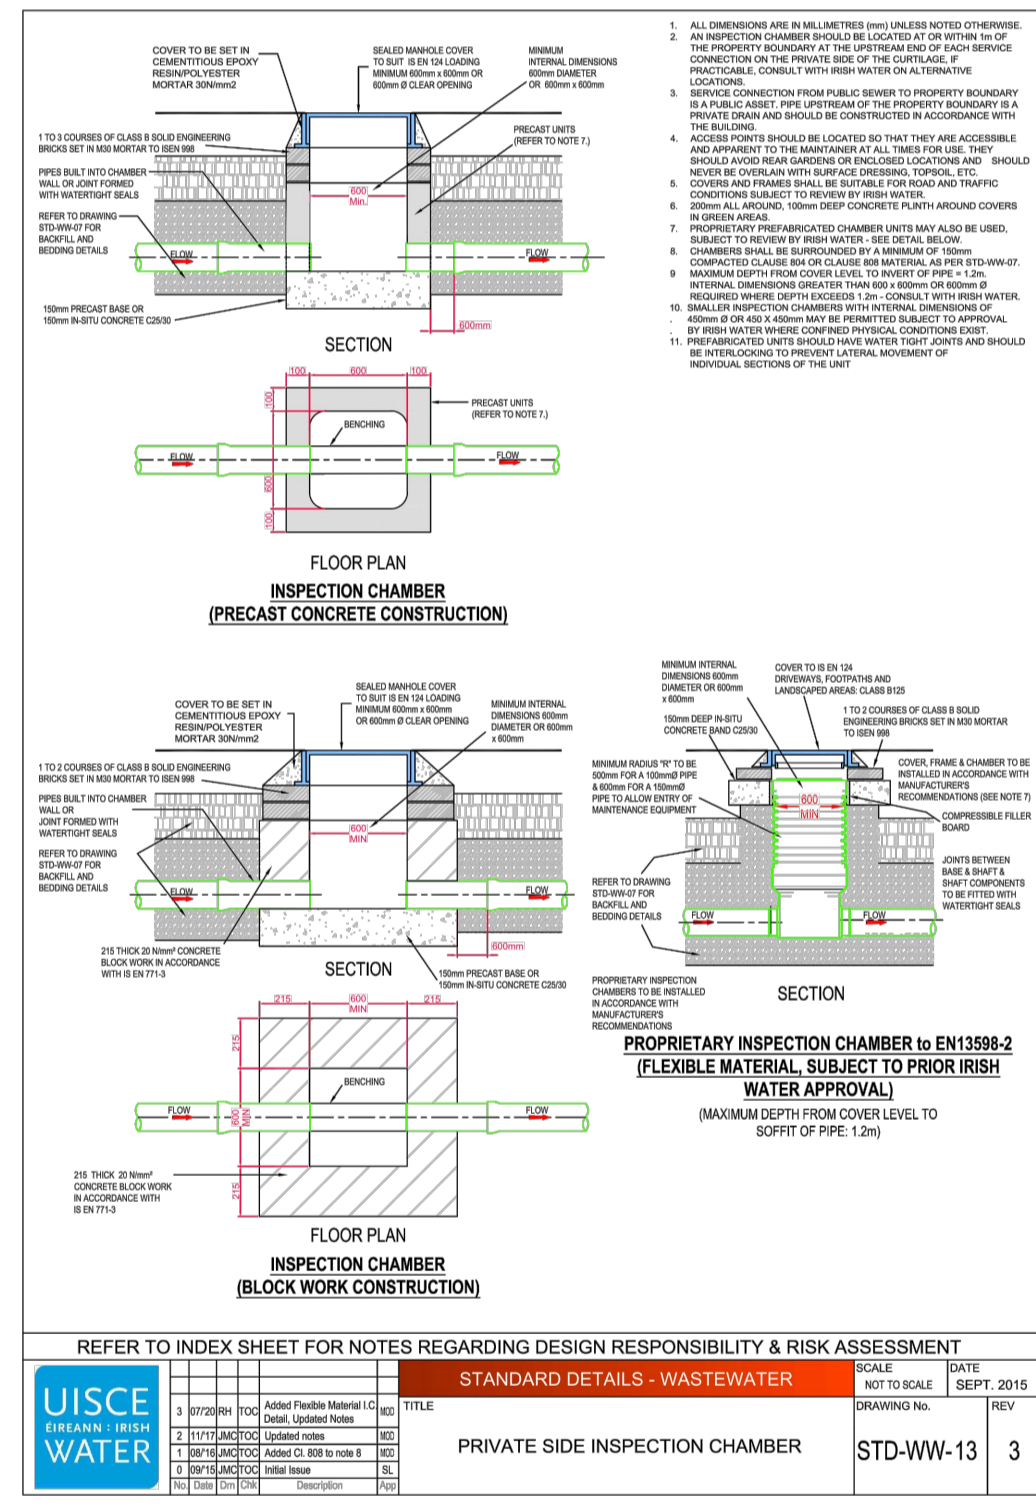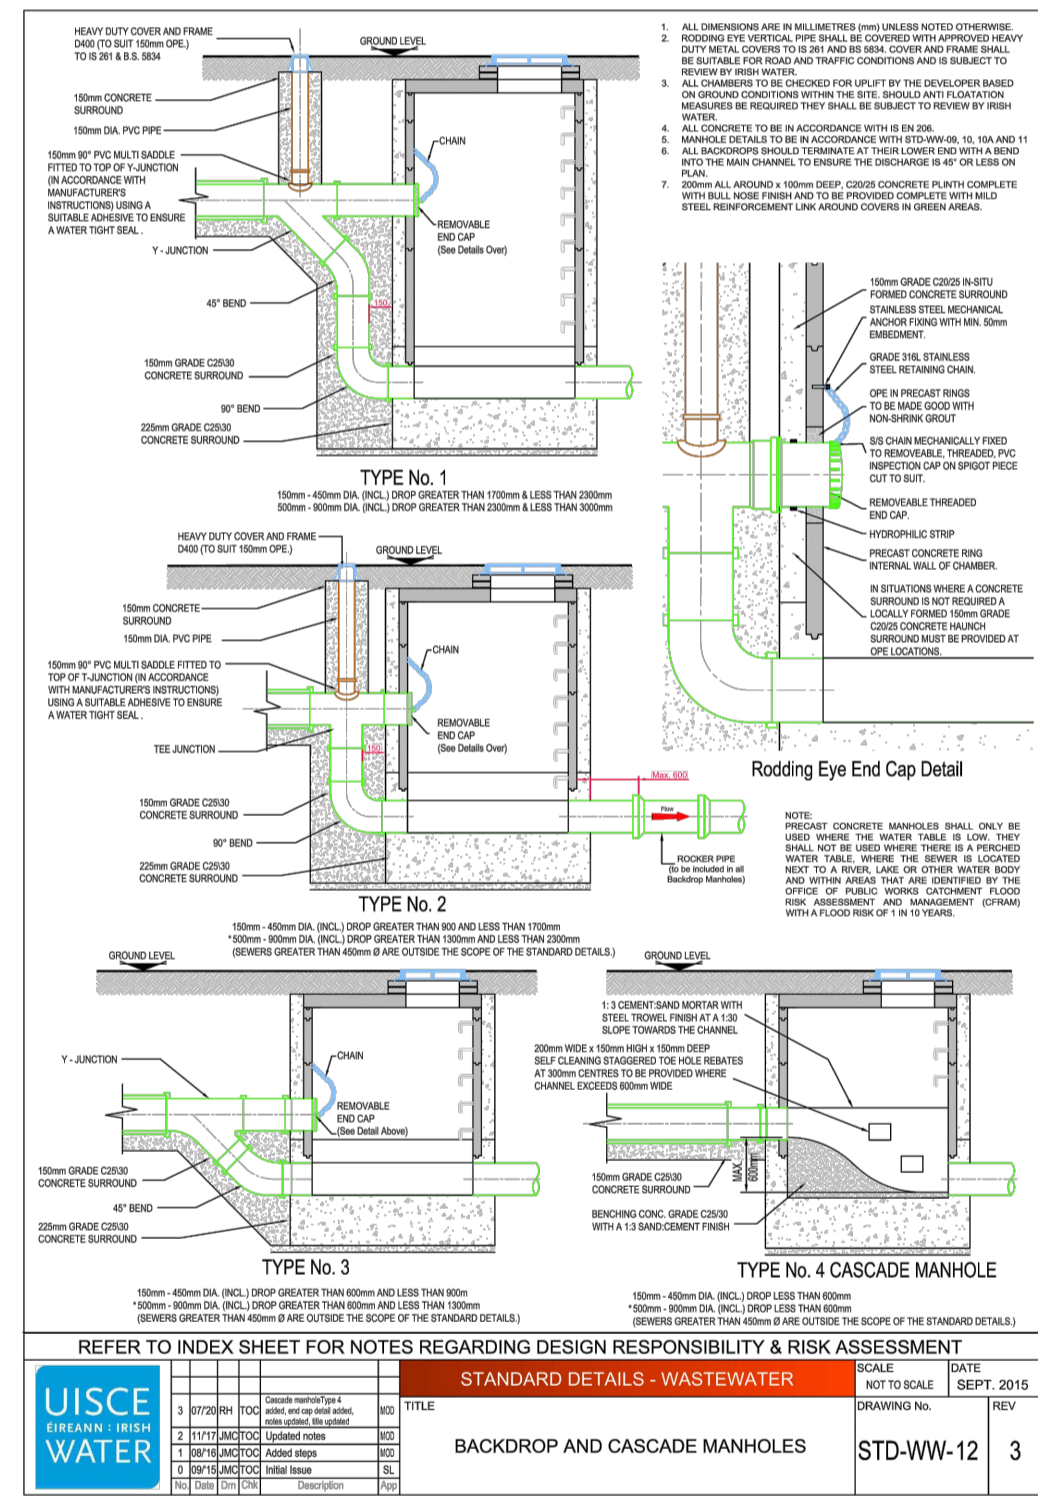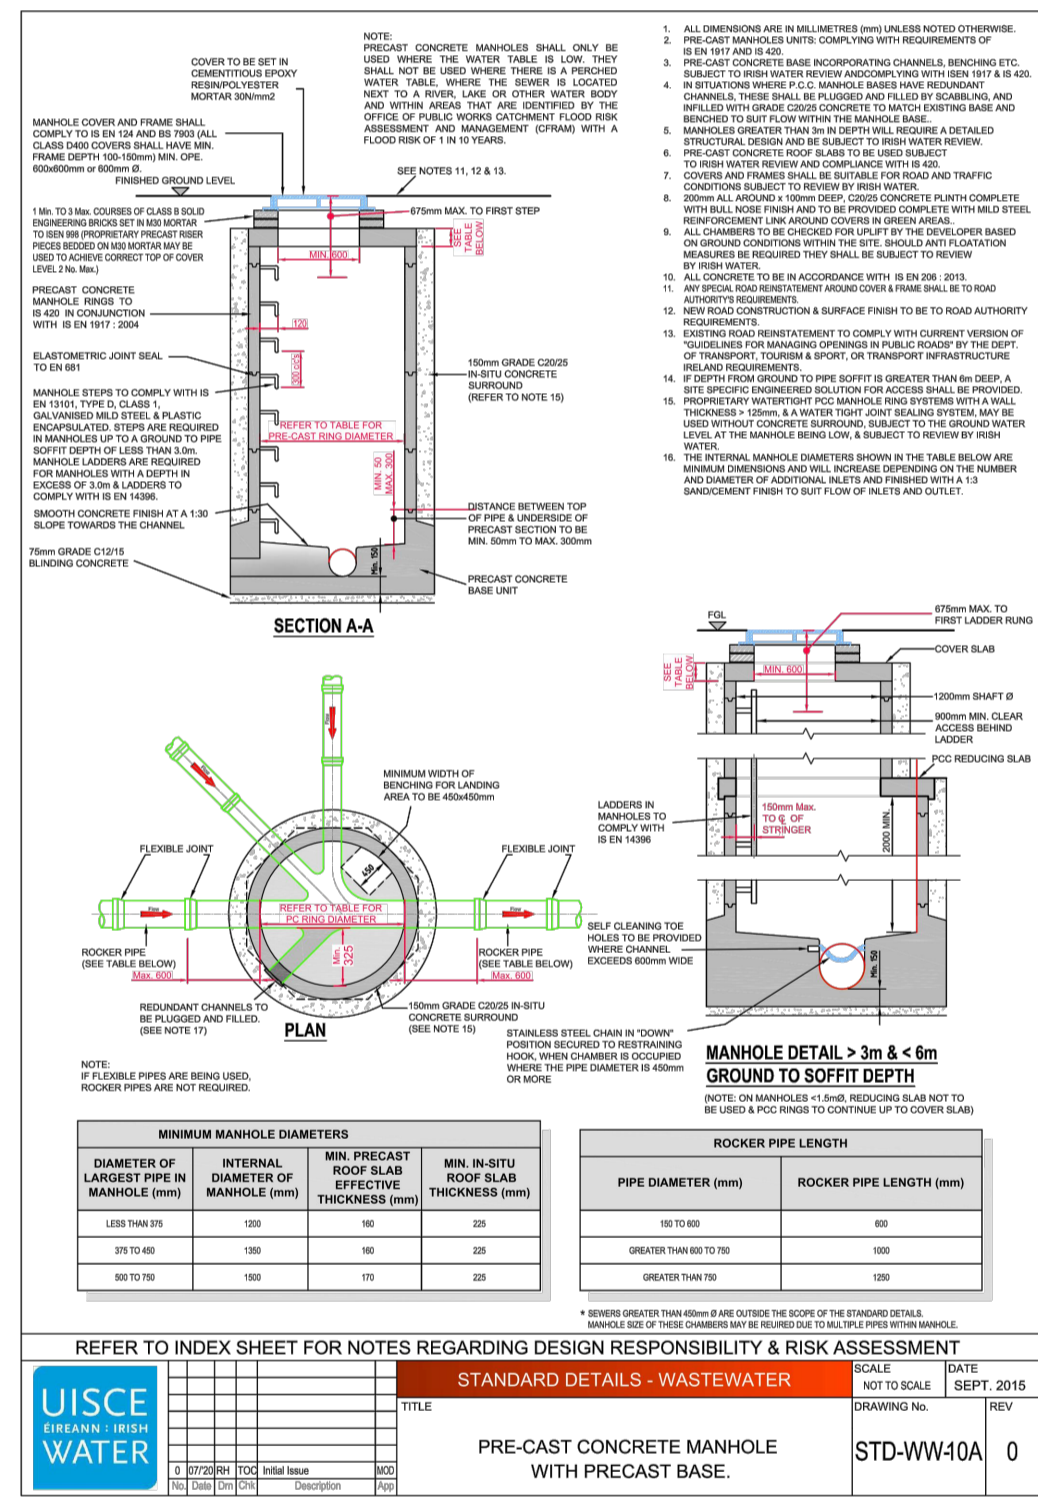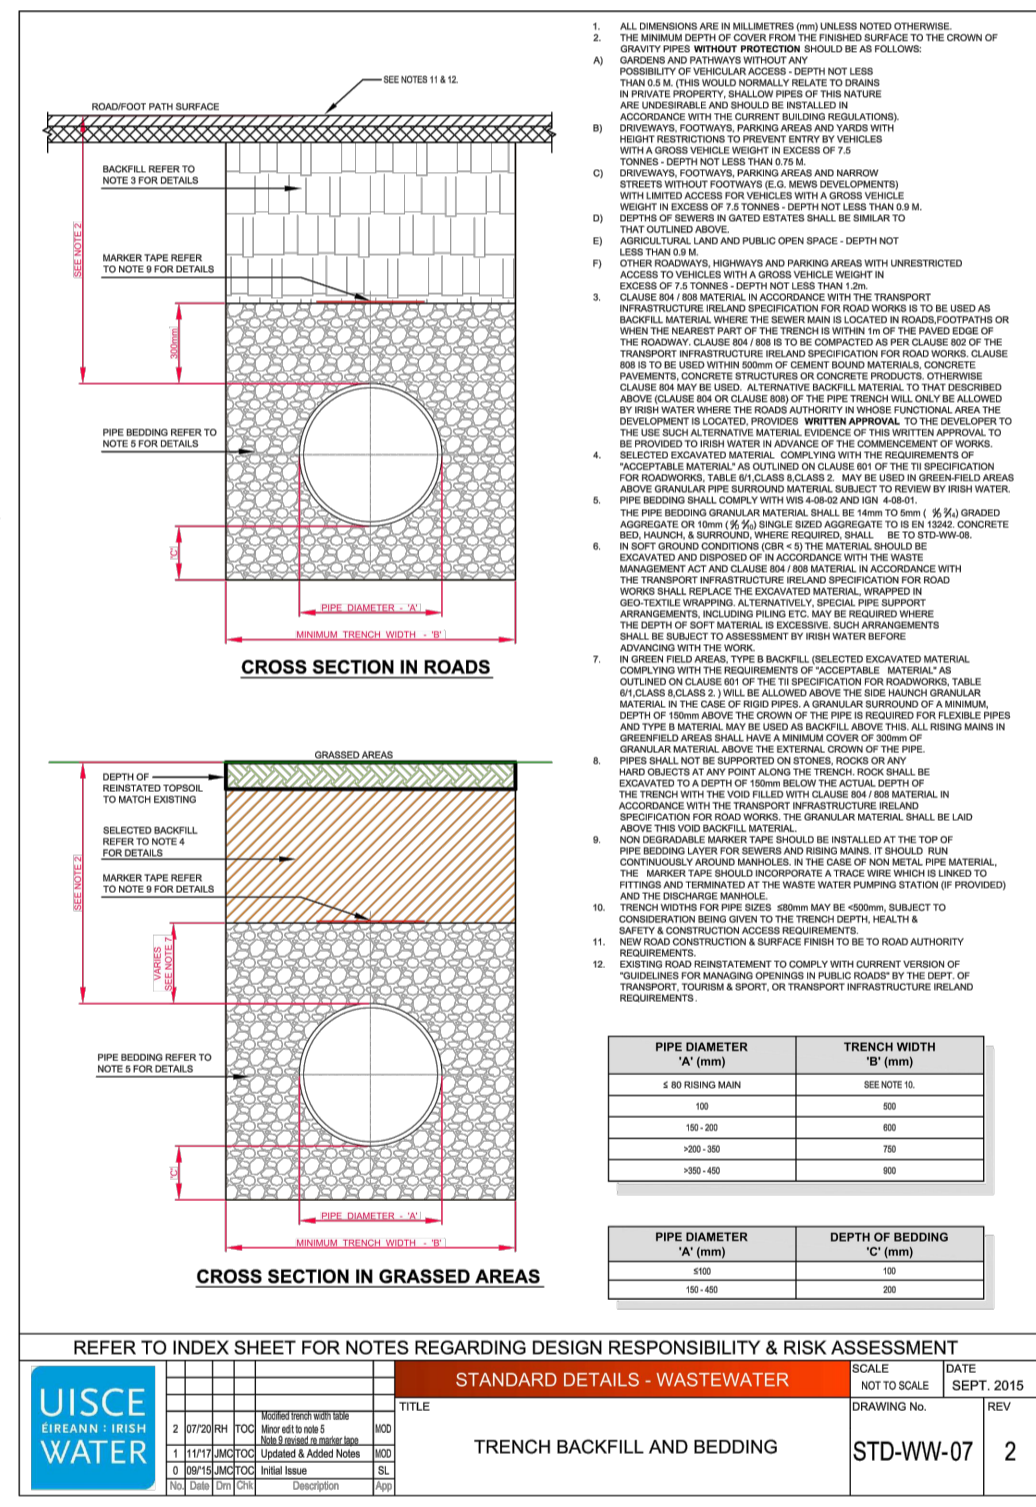

1 Wastewater Standard Details

01	05/22	EK	Issued for Planning
REVISION	DATE	BY	DETAILS

THIS DRAWING IS COPYRIGHT © 2015 Uisce Éireann / Irish Water. All rights reserved. No part of this drawing may be reproduced, stored in a retrieval system, or transmitted in any form or by any means, electronic, mechanical, photocopying, recording, or by any information storage and retrieval system, without the prior written permission of Uisce Éireann / Irish Water.

Drawn by: EK
Approved by: --
Date: May '22
Scale: as indicated
Sheet: 21059 - P - 501
Project: Waterrock Development
Moleton, Co. Cork for Havenfalls Ltd.

Engineering Services Ltd
Unit 38 East gate Drive, Little Island, Cork.
Tel: +353 (0)21 4297672
e-mail: info@osl.ie

OSL
Rights Act 2000