



DO NOT SCALE FROM THIS DRAWING. USE FIGURED DIMENSIONS IN ALL CASES.  
 VERIFY DIMENSIONS ON SITE AND REPORT ANY DISCREPANCIES TO THE ARCHITECTS IMMEDIATELY.  
 THIS DRAWING TO BE READ IN CONJUNCTION WITH THE ARCHITECTS SPECIFICATION.  
 THIS DRAWING IS COPYRIGHT AND MAY ONLY BE REPRODUCED WITH THE ARCHITECTS PERMISSION.


NOTES

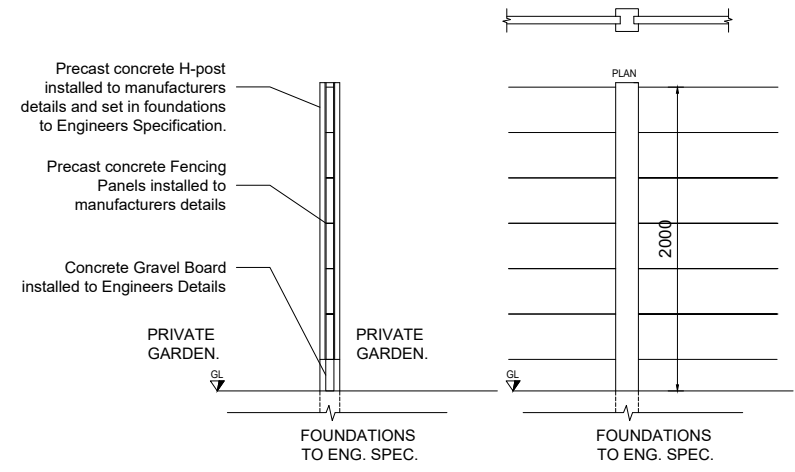


D1 2m CONCRETE POST AND TIMBER EFFECT PANEL FENCE  
 1:25

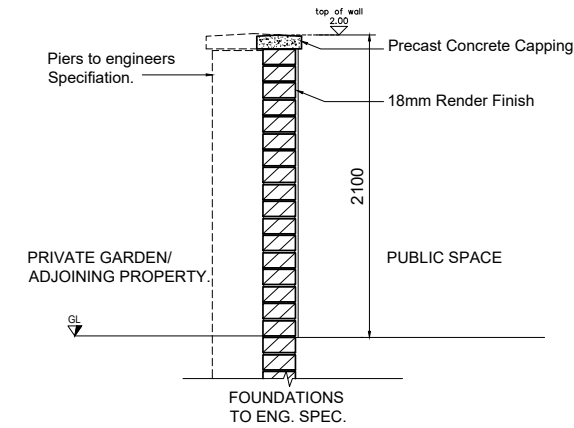


D2 2m HIGH BOUNDARY WALL RENDERED, BLOCK WALL CAPPED  
 1:25

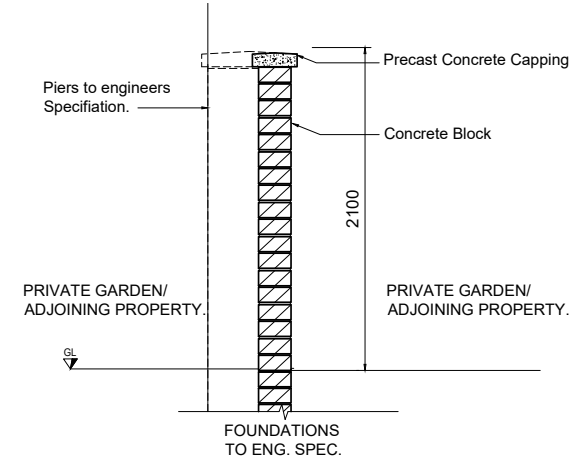


D3 2m HIGH REAR BOUNDARY WALL UN-RENDED, BLOCK WALL CAPPED  
 1:25

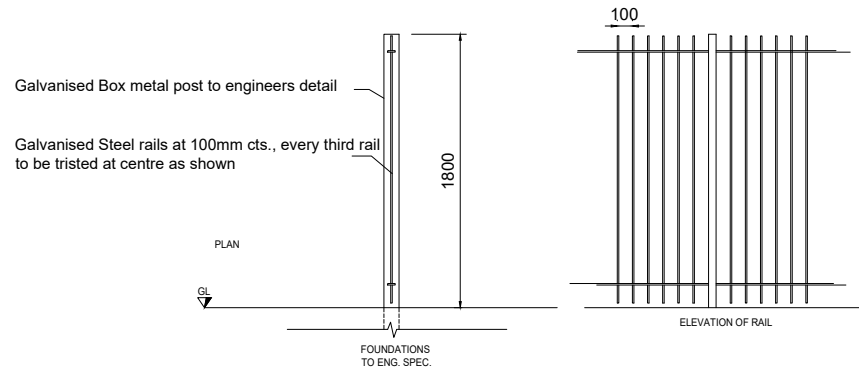

D4 2m HIGH FULL METAL RAIL FENCING  
 1:25

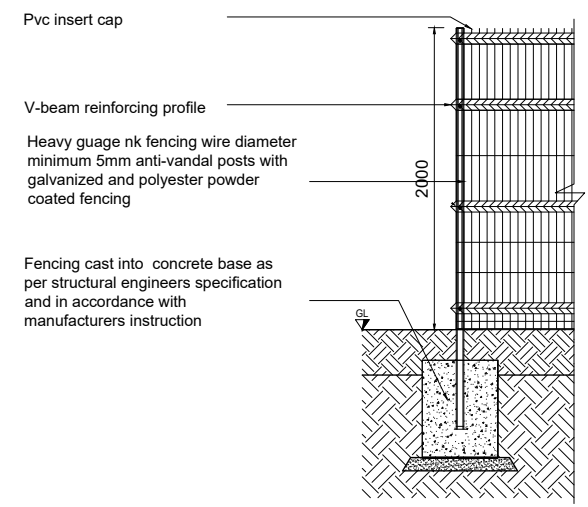

D5 2m HIGH PALADIN FENCE (TEMPORARY)  
 1:25

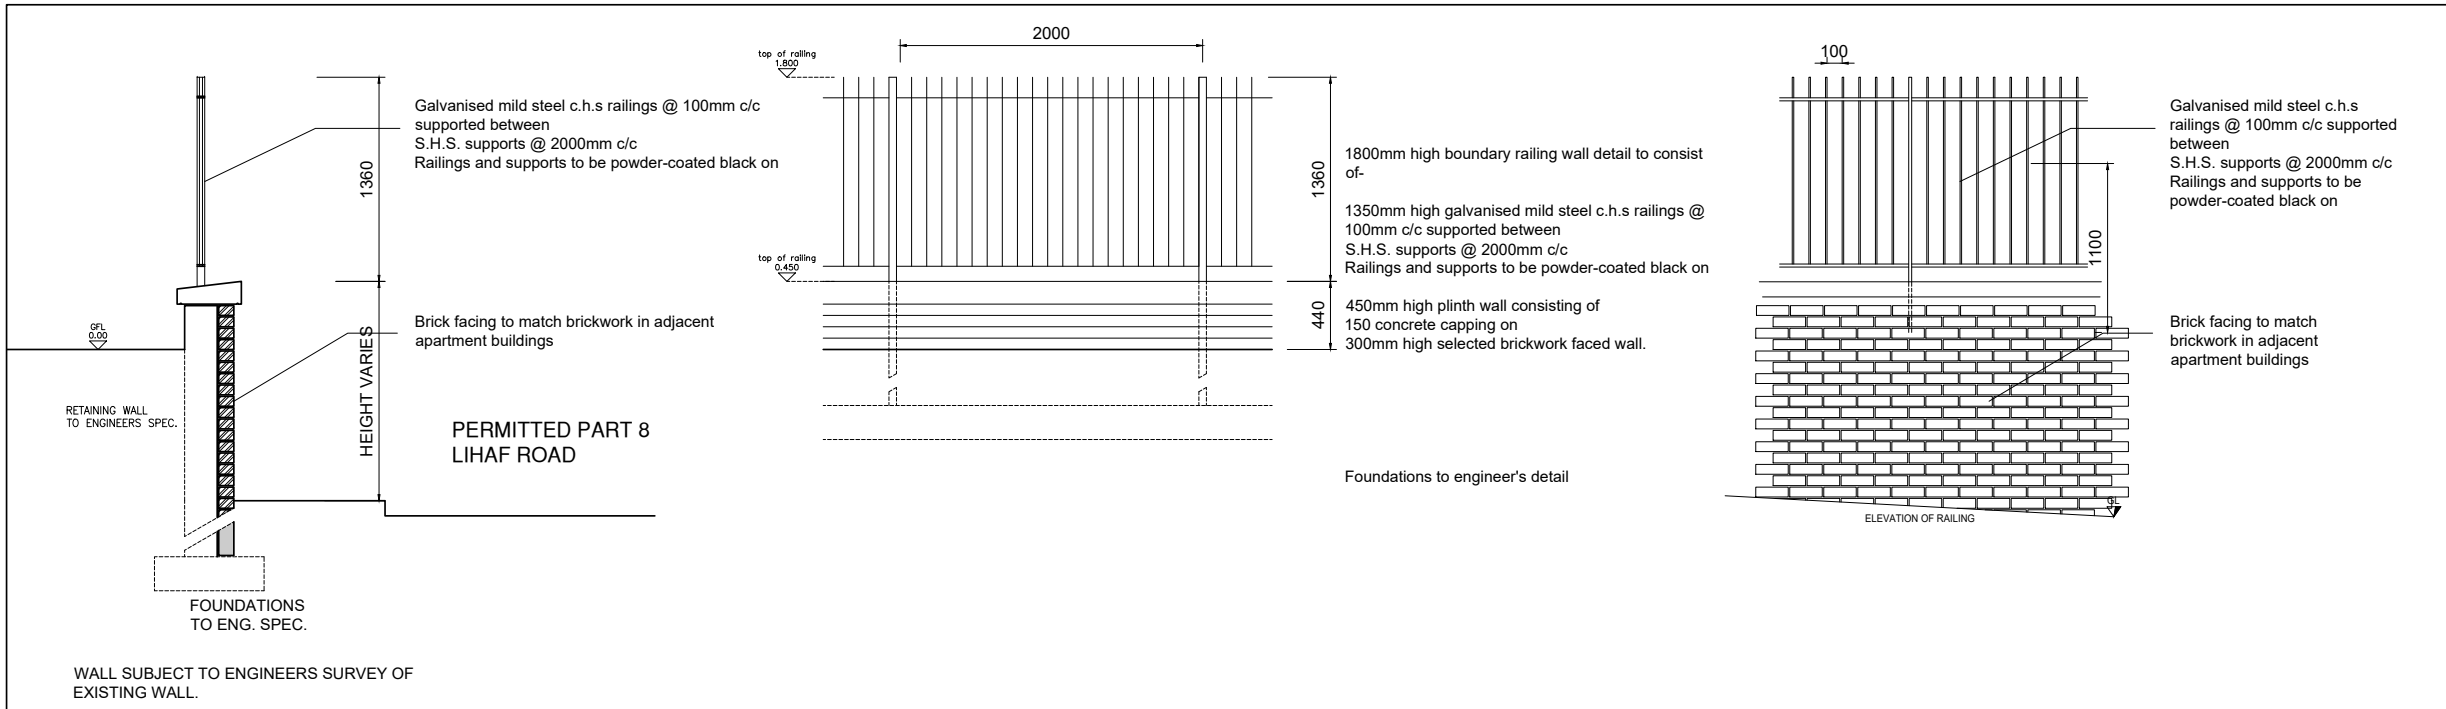

D6 2m HIGH BOUNDARY WALL, BRICK FACED AND METAL RAILINGS  
 1:25

REV	DATE	DRN	NOTES

PLANNING

Gittens Murray Architects Ltd

JOB  
 WATERROCK HOUSING,  
 MIDDLETON, CO.CORK

CLIENT  
 HAVEN FALLS LTD.

TITLE  
 PROPOSED  
 BOUNDARY DETAILS  
 SHEET # 1 of 1

DATE 07.10.2022 SCALE 1:25 @A1  
 DRN SH CHECKED MG

GMA  
 ARCHITECTS  
 INTERIOR DESIGNERS  
 5 William St.  
 Kilkenny.

JOB NUMBER DRWG NUMBER REVISION  
 20/033-LRD-S-EL-003

T E L: (0 5 6) 77 53933  
 F A X: (0 5 6) 77 53909  
 email: info@gmarch.net

DETAIL NAME  
 DETAIL SCALE