




Longitudinal Section CCC - S9-0
Scale: V-1:500 H-1:100

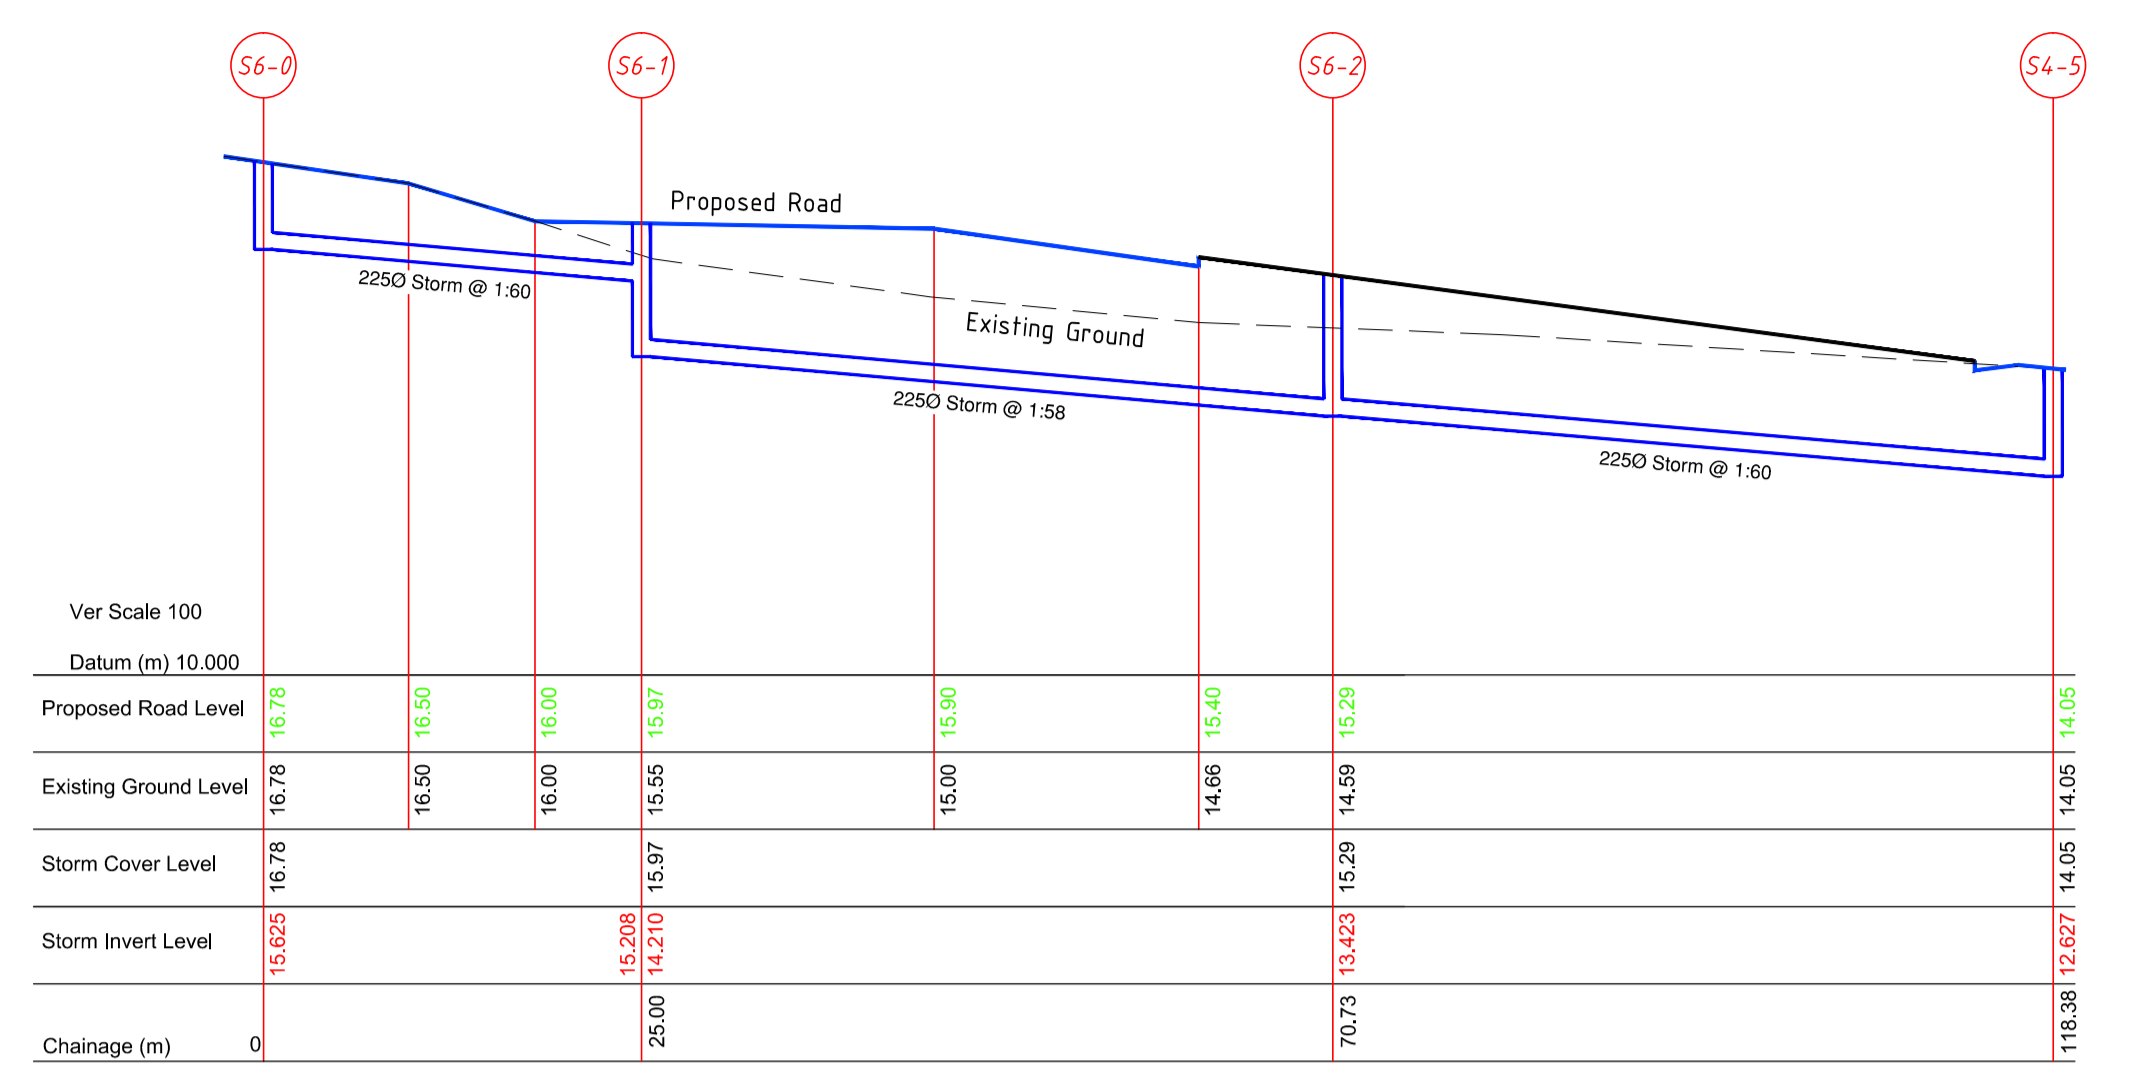

Longitudinal Section S6-0 - S4-5
Scale: V-1:500 H-1:100

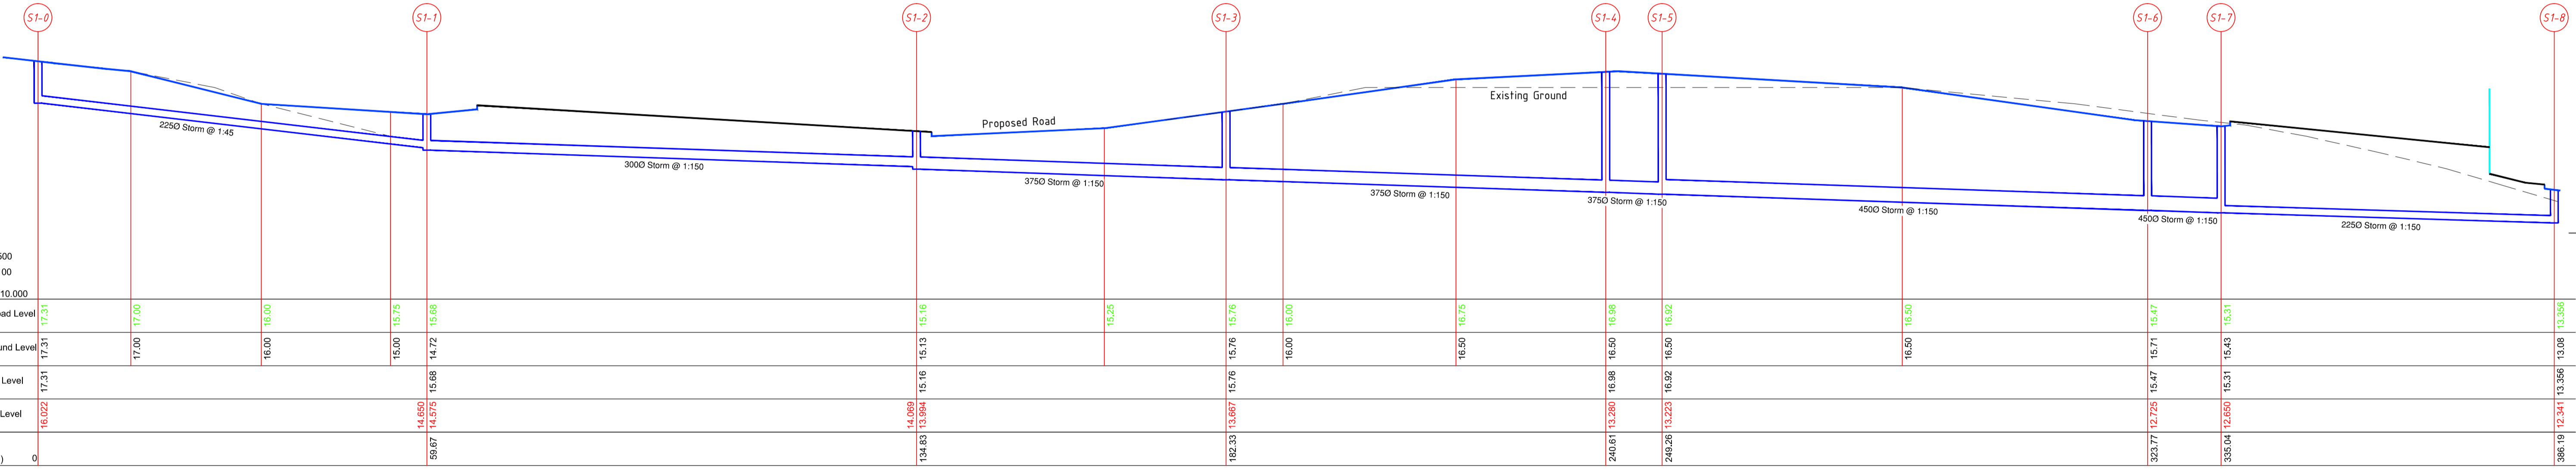

Longitudinal Section S1-0 - S1-8
Scale: V-1:500 H-1:100

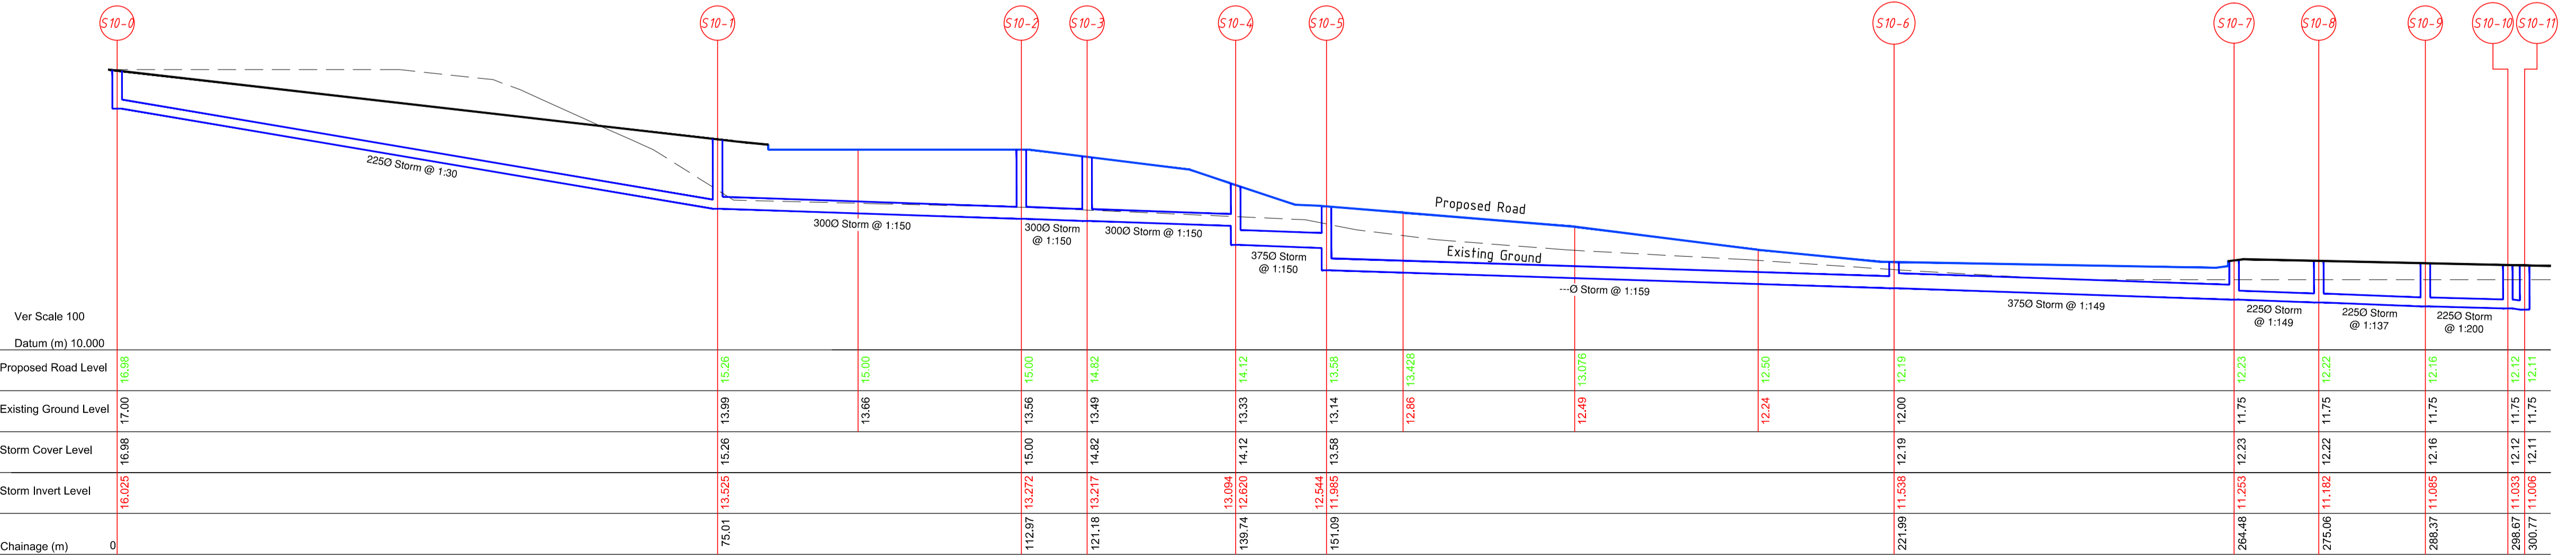

Longitudinal Section S10-0 - S10-10
Scale: V-1:500 H-1:100



Drawn By: AOK
Checked By: EK
Approved By: EK
Date: May 22
Scale: As Shown
Sheet No: 21059 - GA - 515
Project: Residential Development at Waterrock, Middleton, Co. Cork

OSL